


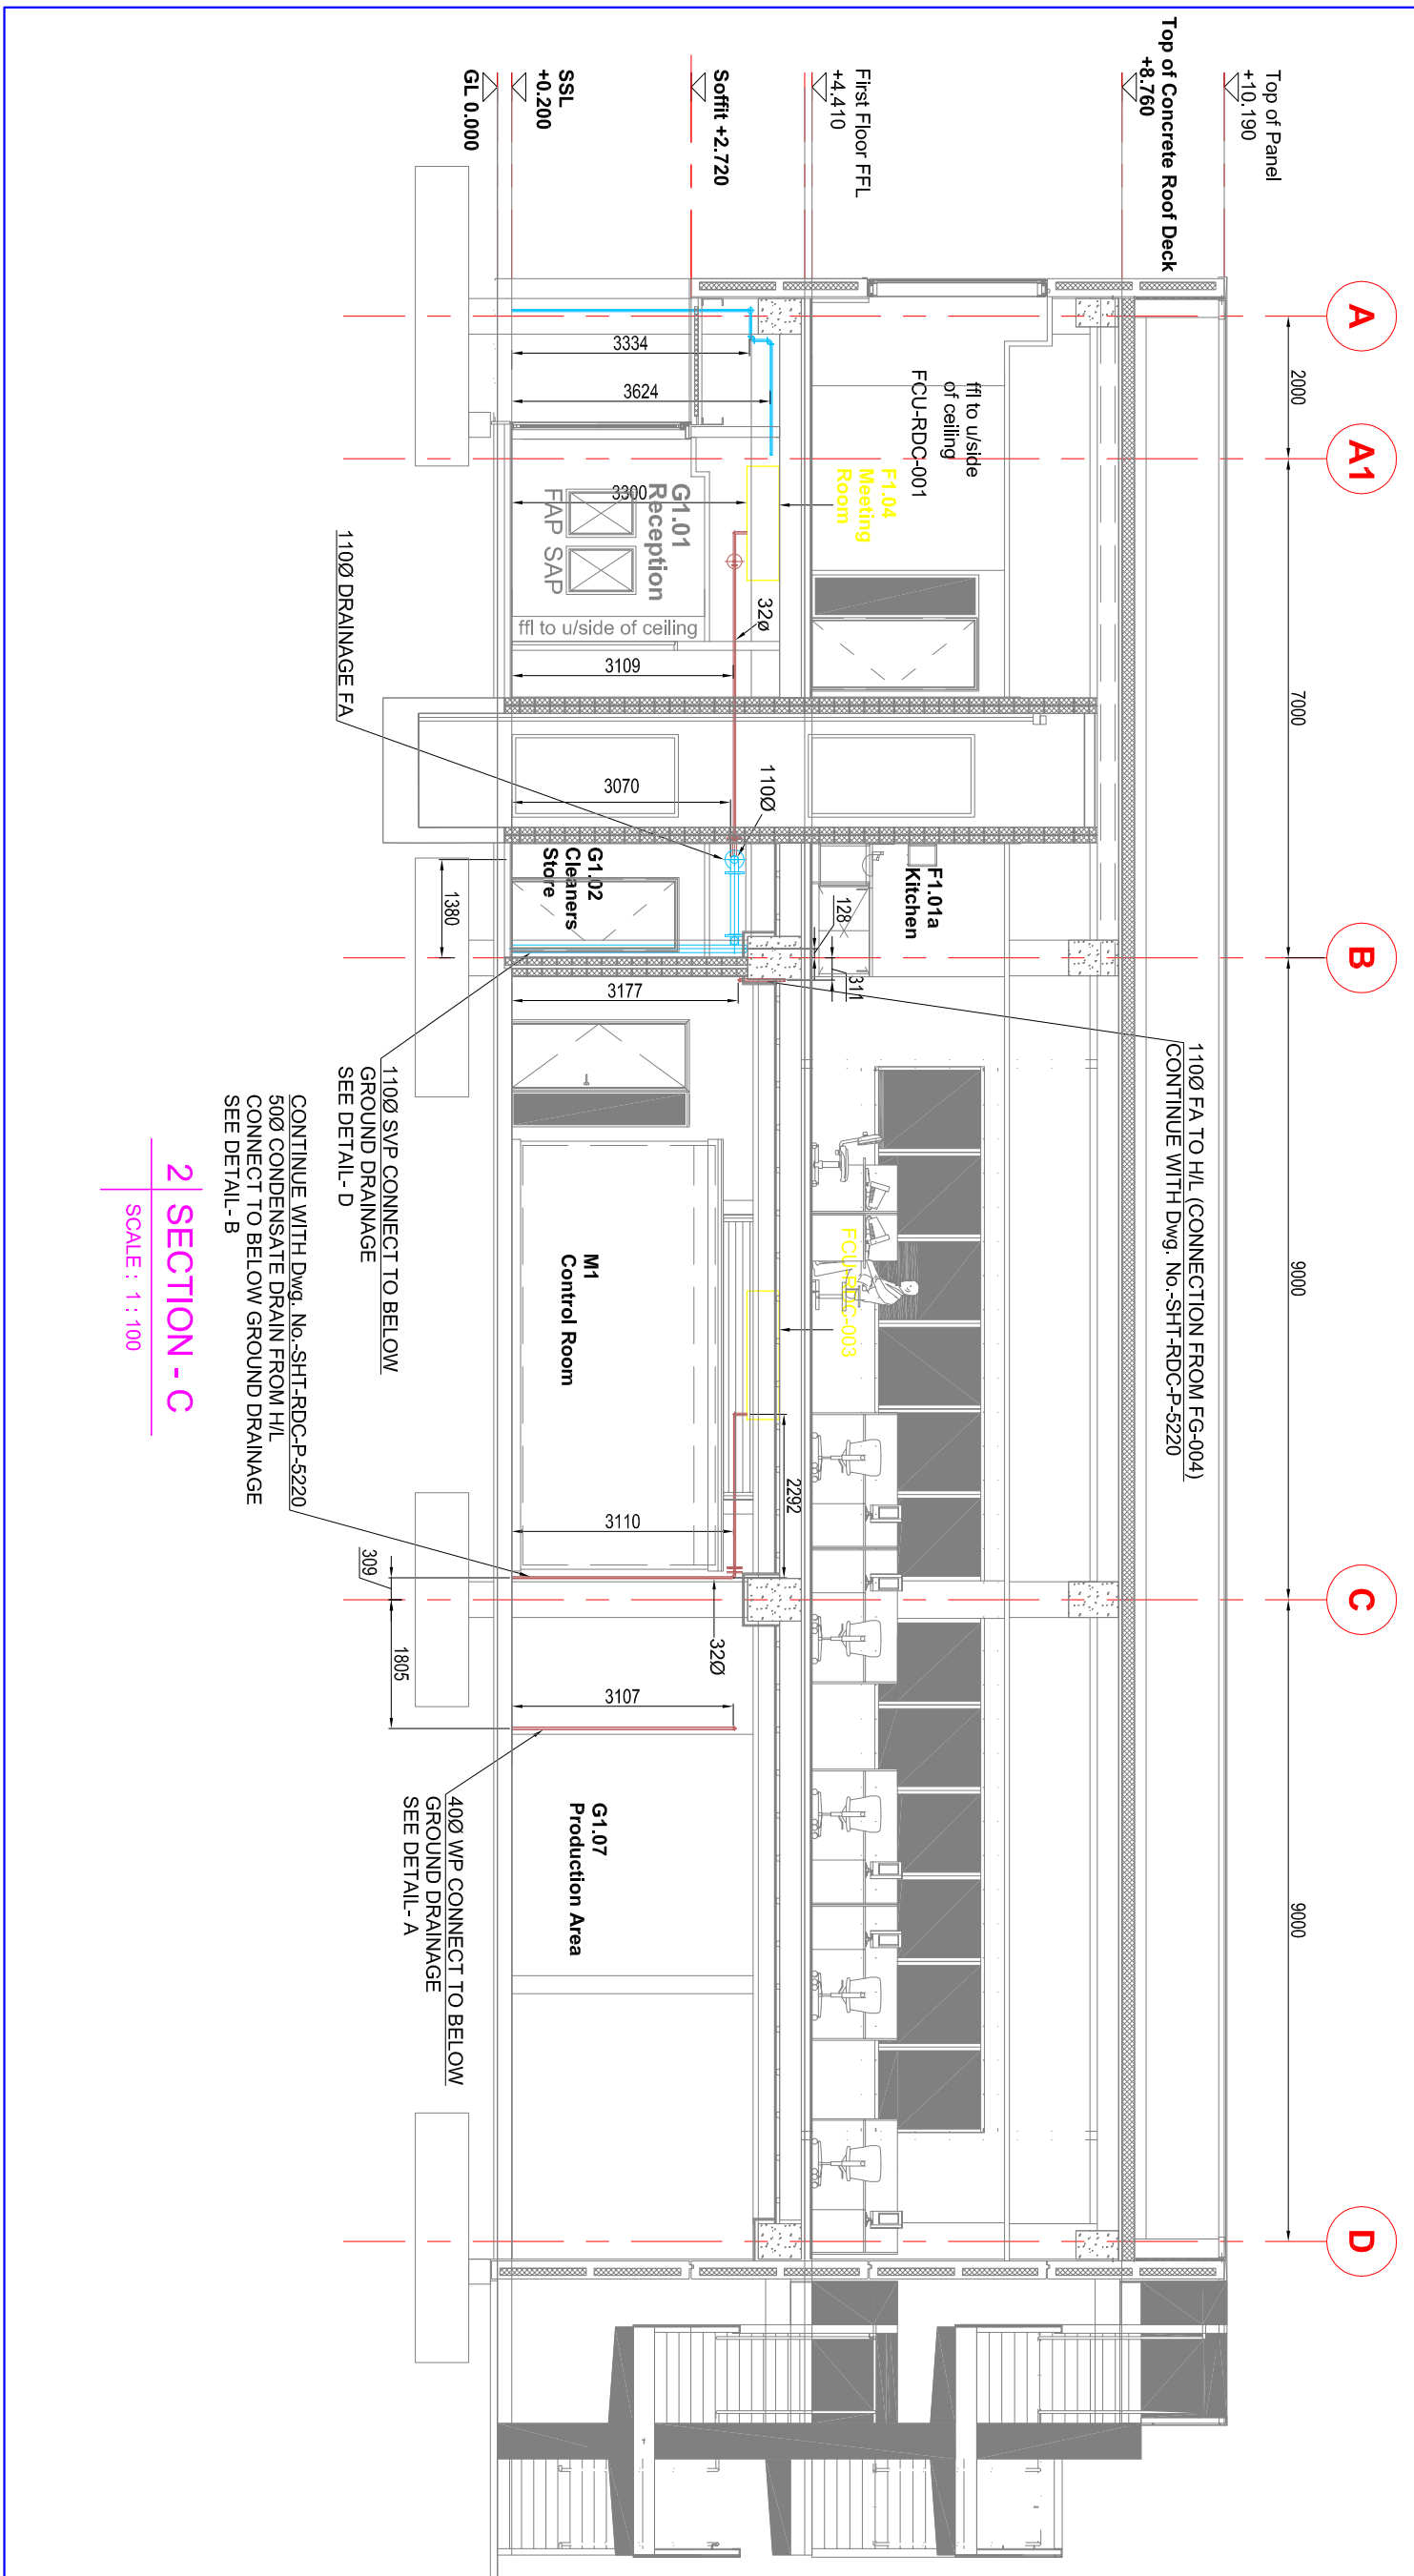


1 GROUND FLOOR ABOVE GROUND DRAINAGE
SCALE: 1:100


2 SECTION - C
SCALE: 1:100



TYPICAL DETAIL FOR
CONDENSATE WASTE STACKS
CONNECTING TO BELOW GROUND DRAINAGE
DETAIL - B

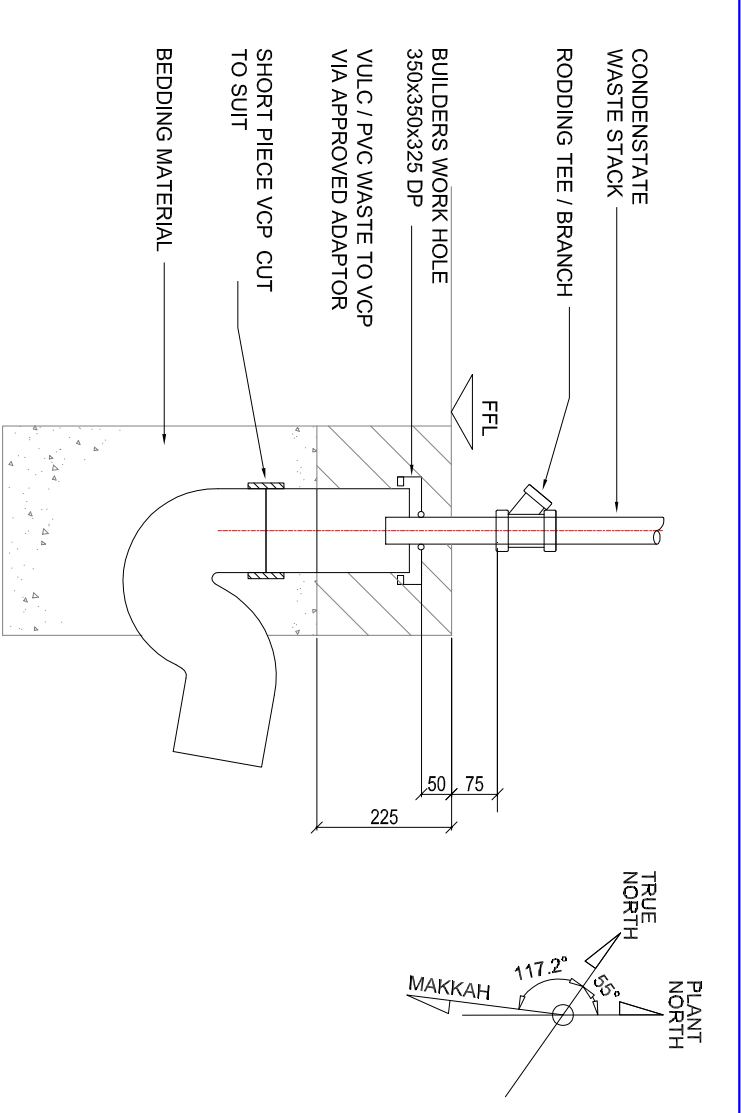


TYPICAL DETAIL FOR WASTE PIPES
CONNECTING TO BELOW GROUND DRAINAGE
DETAIL - A

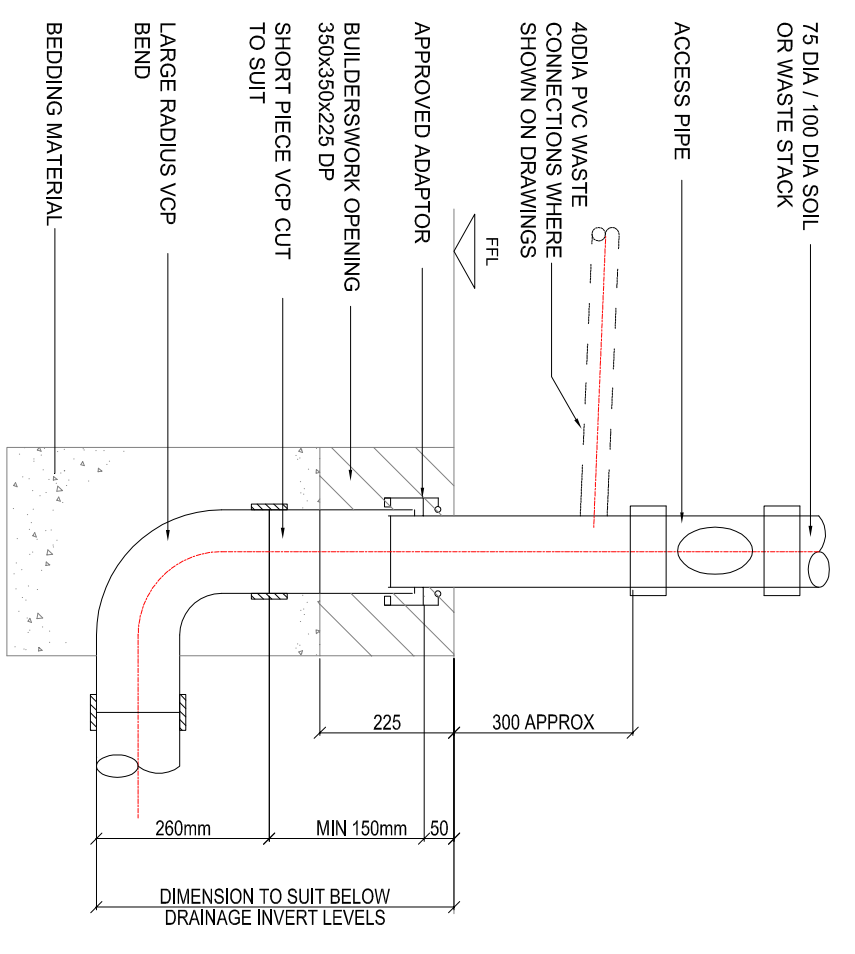


TYPICAL DETAIL SHOWING SOIL & WASTE
STACK CONNECTING TO BELOW GROUND DRAINAGE


TYPICAL DETAIL SHOWING PVC SOIL & WASTE
STACK CONNECTING
TO BELOW GROUND DRAINAGE
DETAIL - D

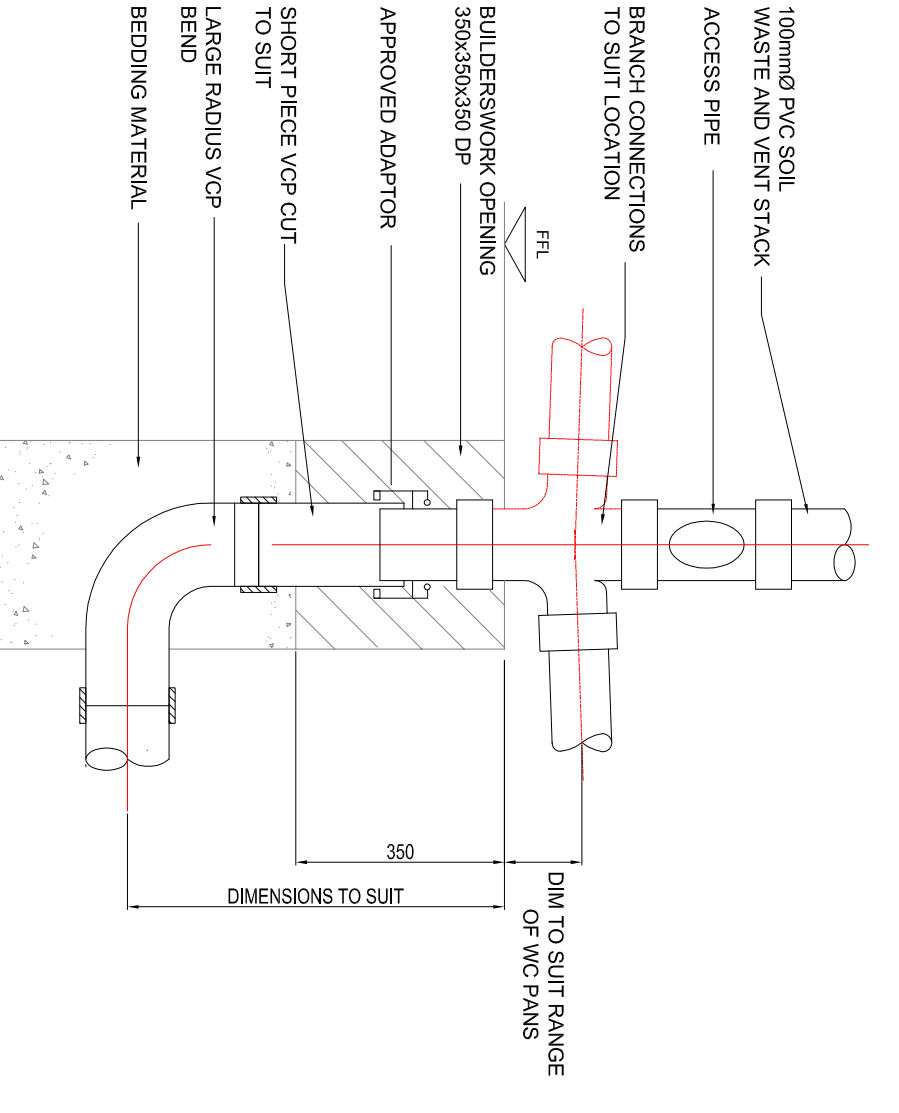


TYPICAL FLOOR CHANNEL/FLOOR GULLY DETAIL
WITH INTEGRAL TRAPPED GULLY BODY
DETAIL - E

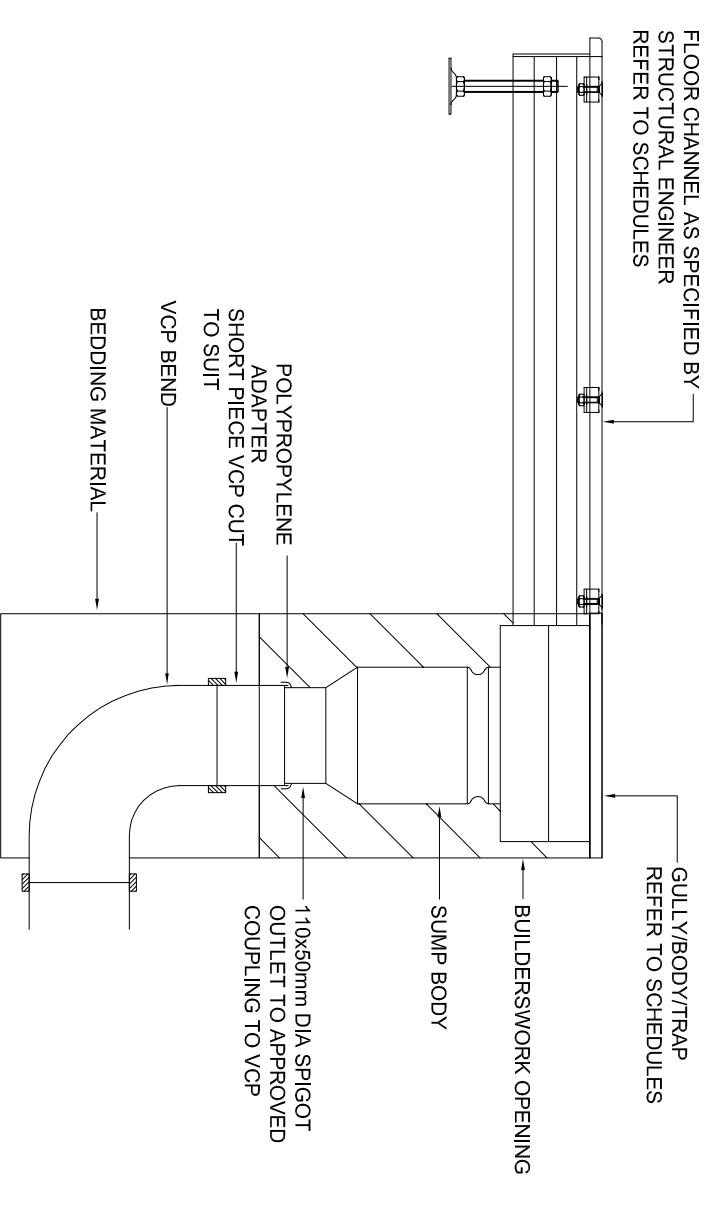


TYPICAL SINGLE
WC DETAIL

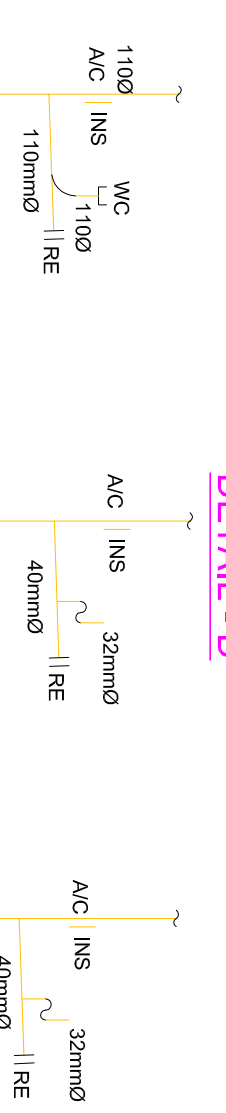

TYPICAL SINK
DETAIL

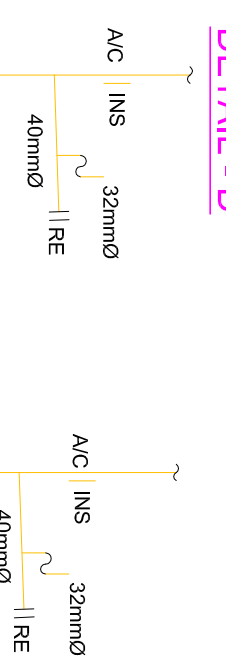

TYPICAL WHB
DETAIL

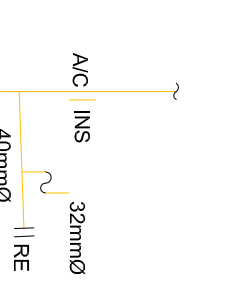

| | | | |
|-----------------------------|---------------------|---------------------------------------|--|
| KEY PLAN NOTES | | | |
| LEGENDS | | NOTES | |
| COLOR & LINE TYPE | SERVICE | PIPE MATERIAL | |
| | CONDENSATE | - | |
| | PWS | - | |
| | FLOOR GULLY (PLAN) | - | |
| | CAPPED SEALED DRAIN | - | |
| | SUBMERSIBLE PUMP | - | |
| | RODDING EYE | - | |
| | WATER CLOSET | - | |
| DRAWING REFERENCE | | NOTES | |
| DWG NO. | REV. | DRAWING TITLE | |
| SHF-RDC-P-4220 | 00 | RDC FIRST FLOOR ABOVE GROUND DRAINAGE | |
| CLIENT | | NOTES | |
| NO. | DATE | ISSUED FOR APPROVAL | |
| 01 | 01/12/2015 | BY: [Signature] | |
| 02 | 01/12/2015 | CHECKED: [Signature] | |
| 03 | 01/12/2015 | APPROVED: [Signature] | |
| CONTRACTOR | | NOTES | |
| MAIN CONTRACTOR | | NOTES | |
| PROJECT TITLE | | NOTES | |
| DWG NO. | | NOTES | |
| 602040164 | | NOTES | |
| MECHANICAL | | NOTES | |
| GROUND FLOOR ABOVE | | NOTES | |
| GROUND DRAINAGE | | NOTES | |
| LAYOUT & SECTION | | NOTES | |
| SHF-RDC-P-5210 | | NOTES | |
| 1 OF 1 | | NOTES | |