
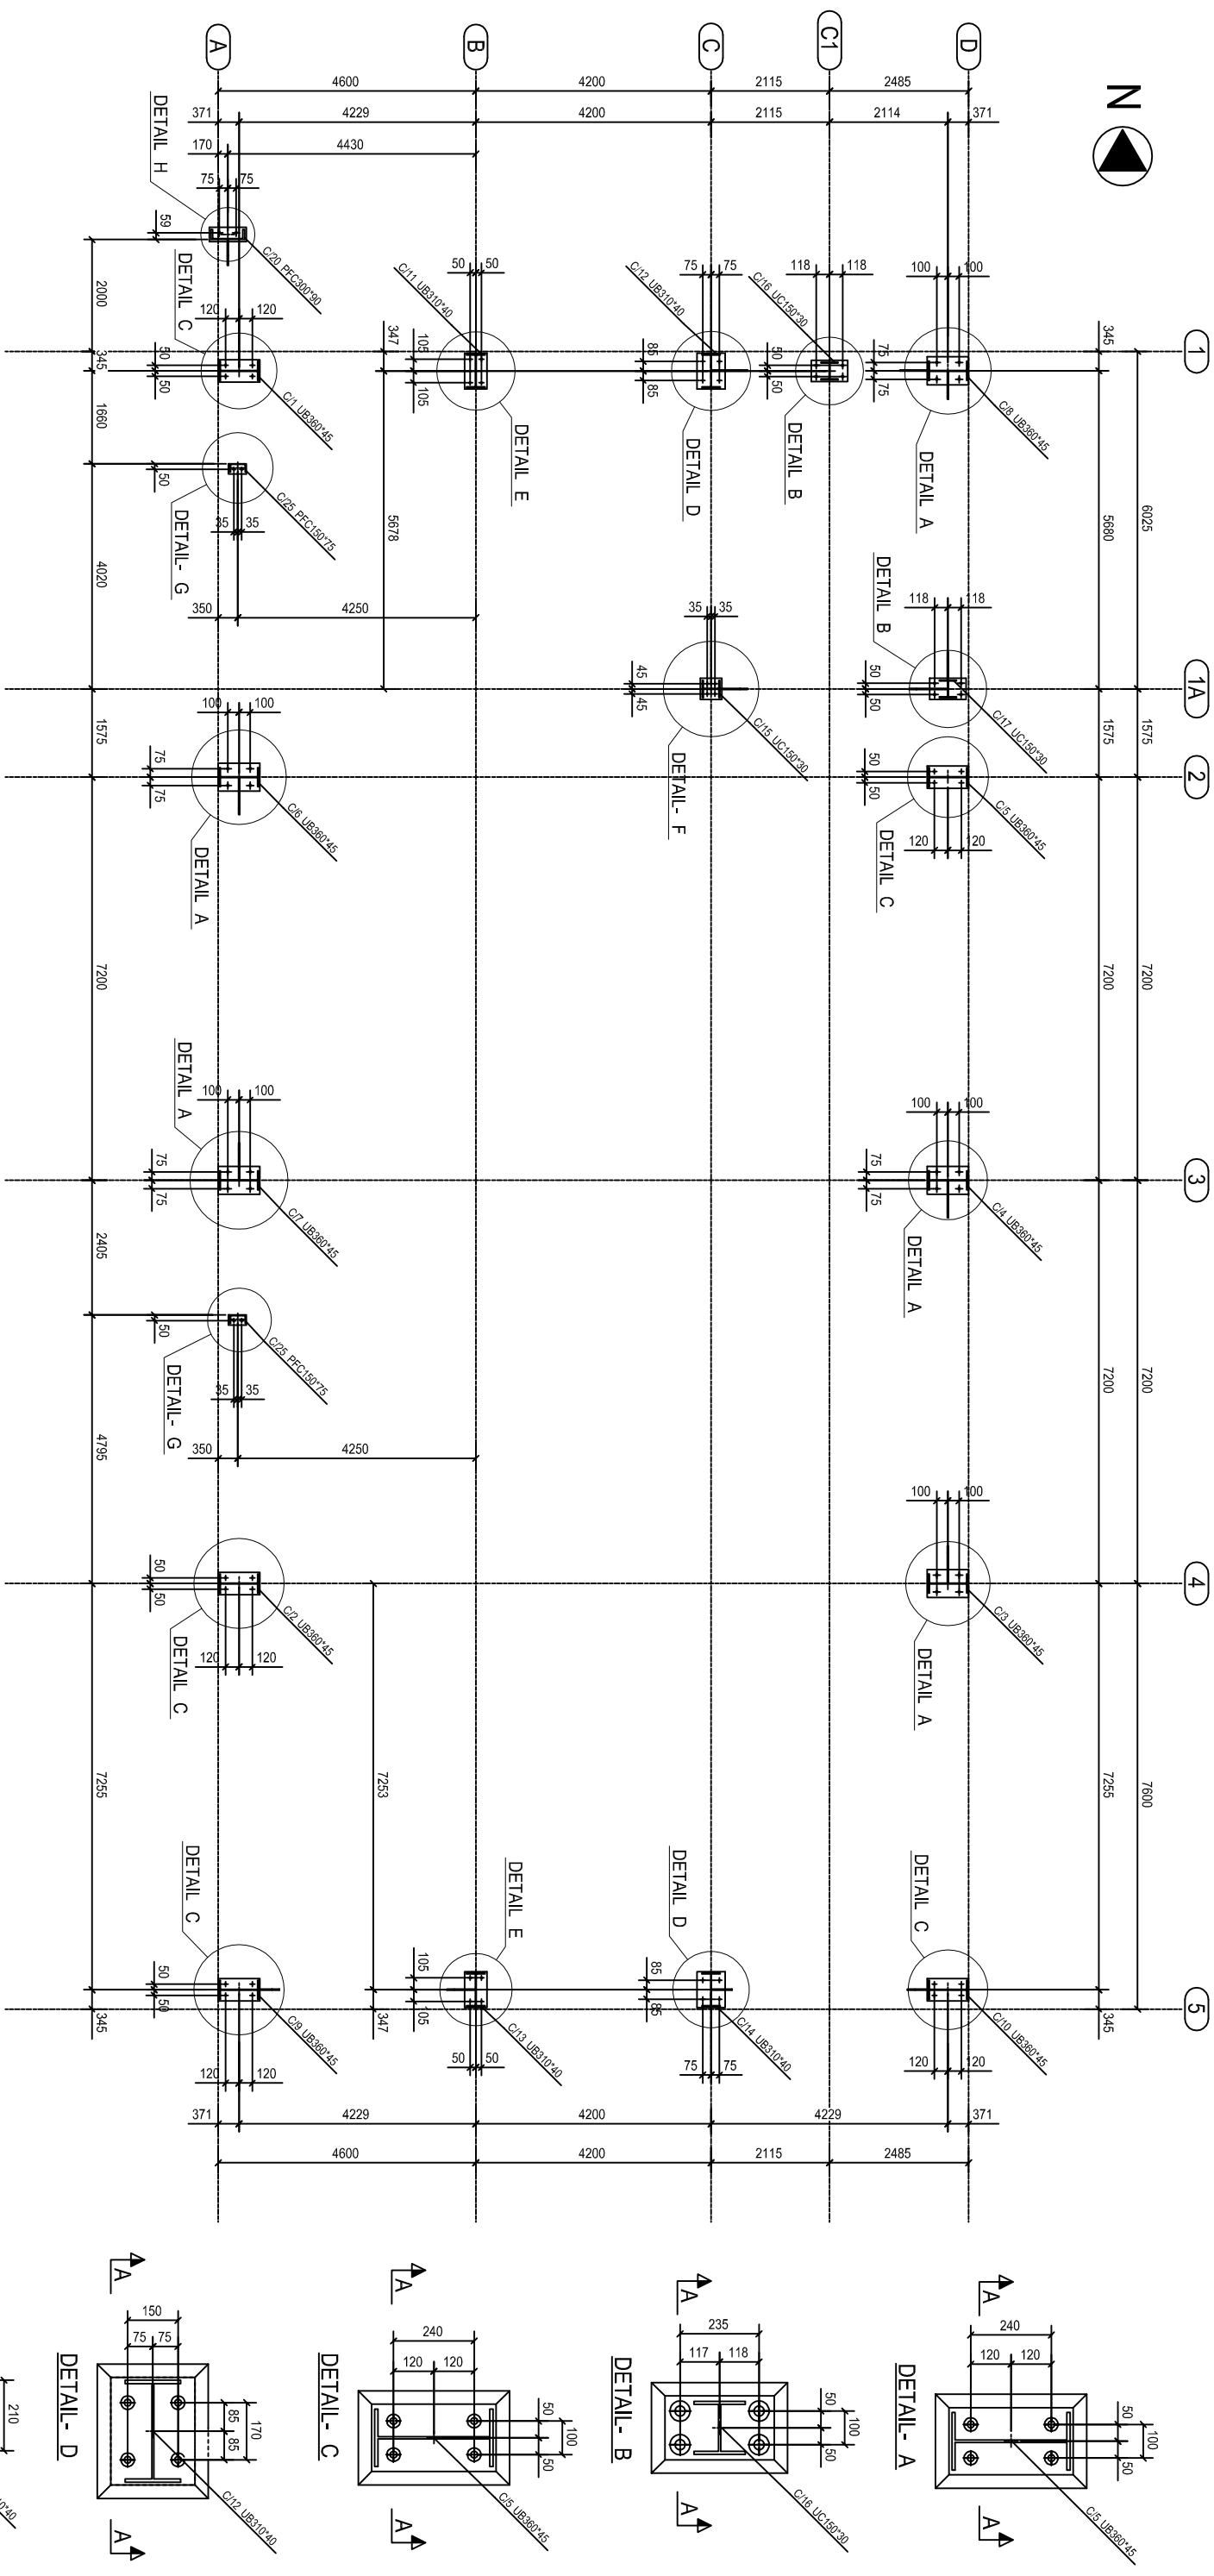
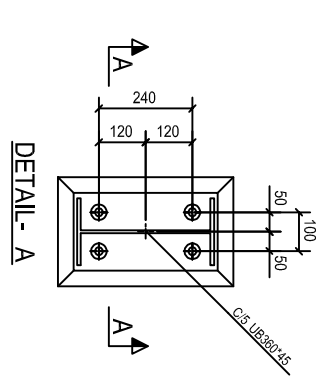
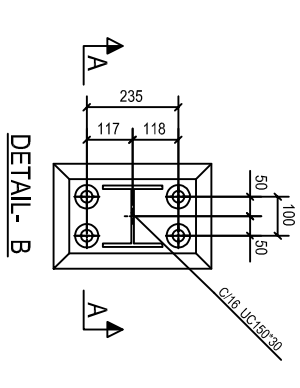
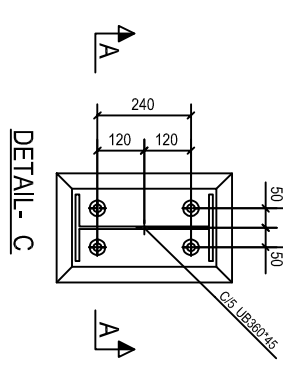
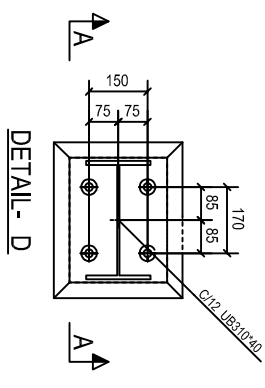
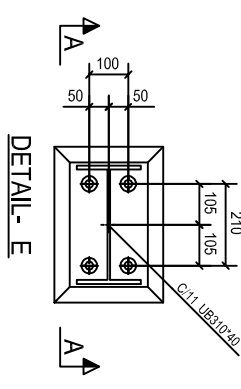
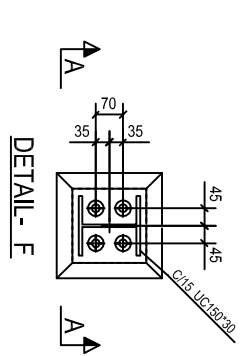
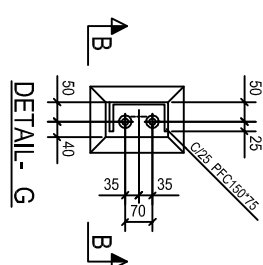
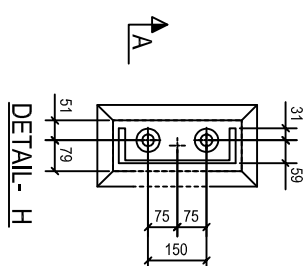
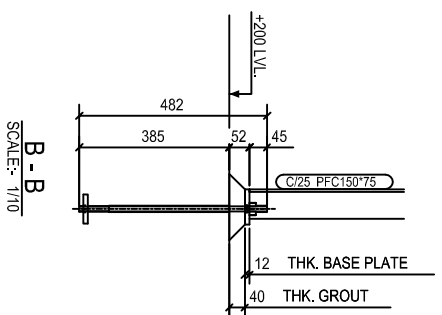


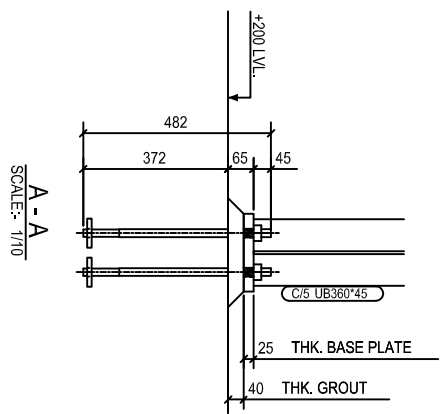

ANCHOR BOLT LAYOUT PLAN
SCALE:- 1/60

[illegible]