


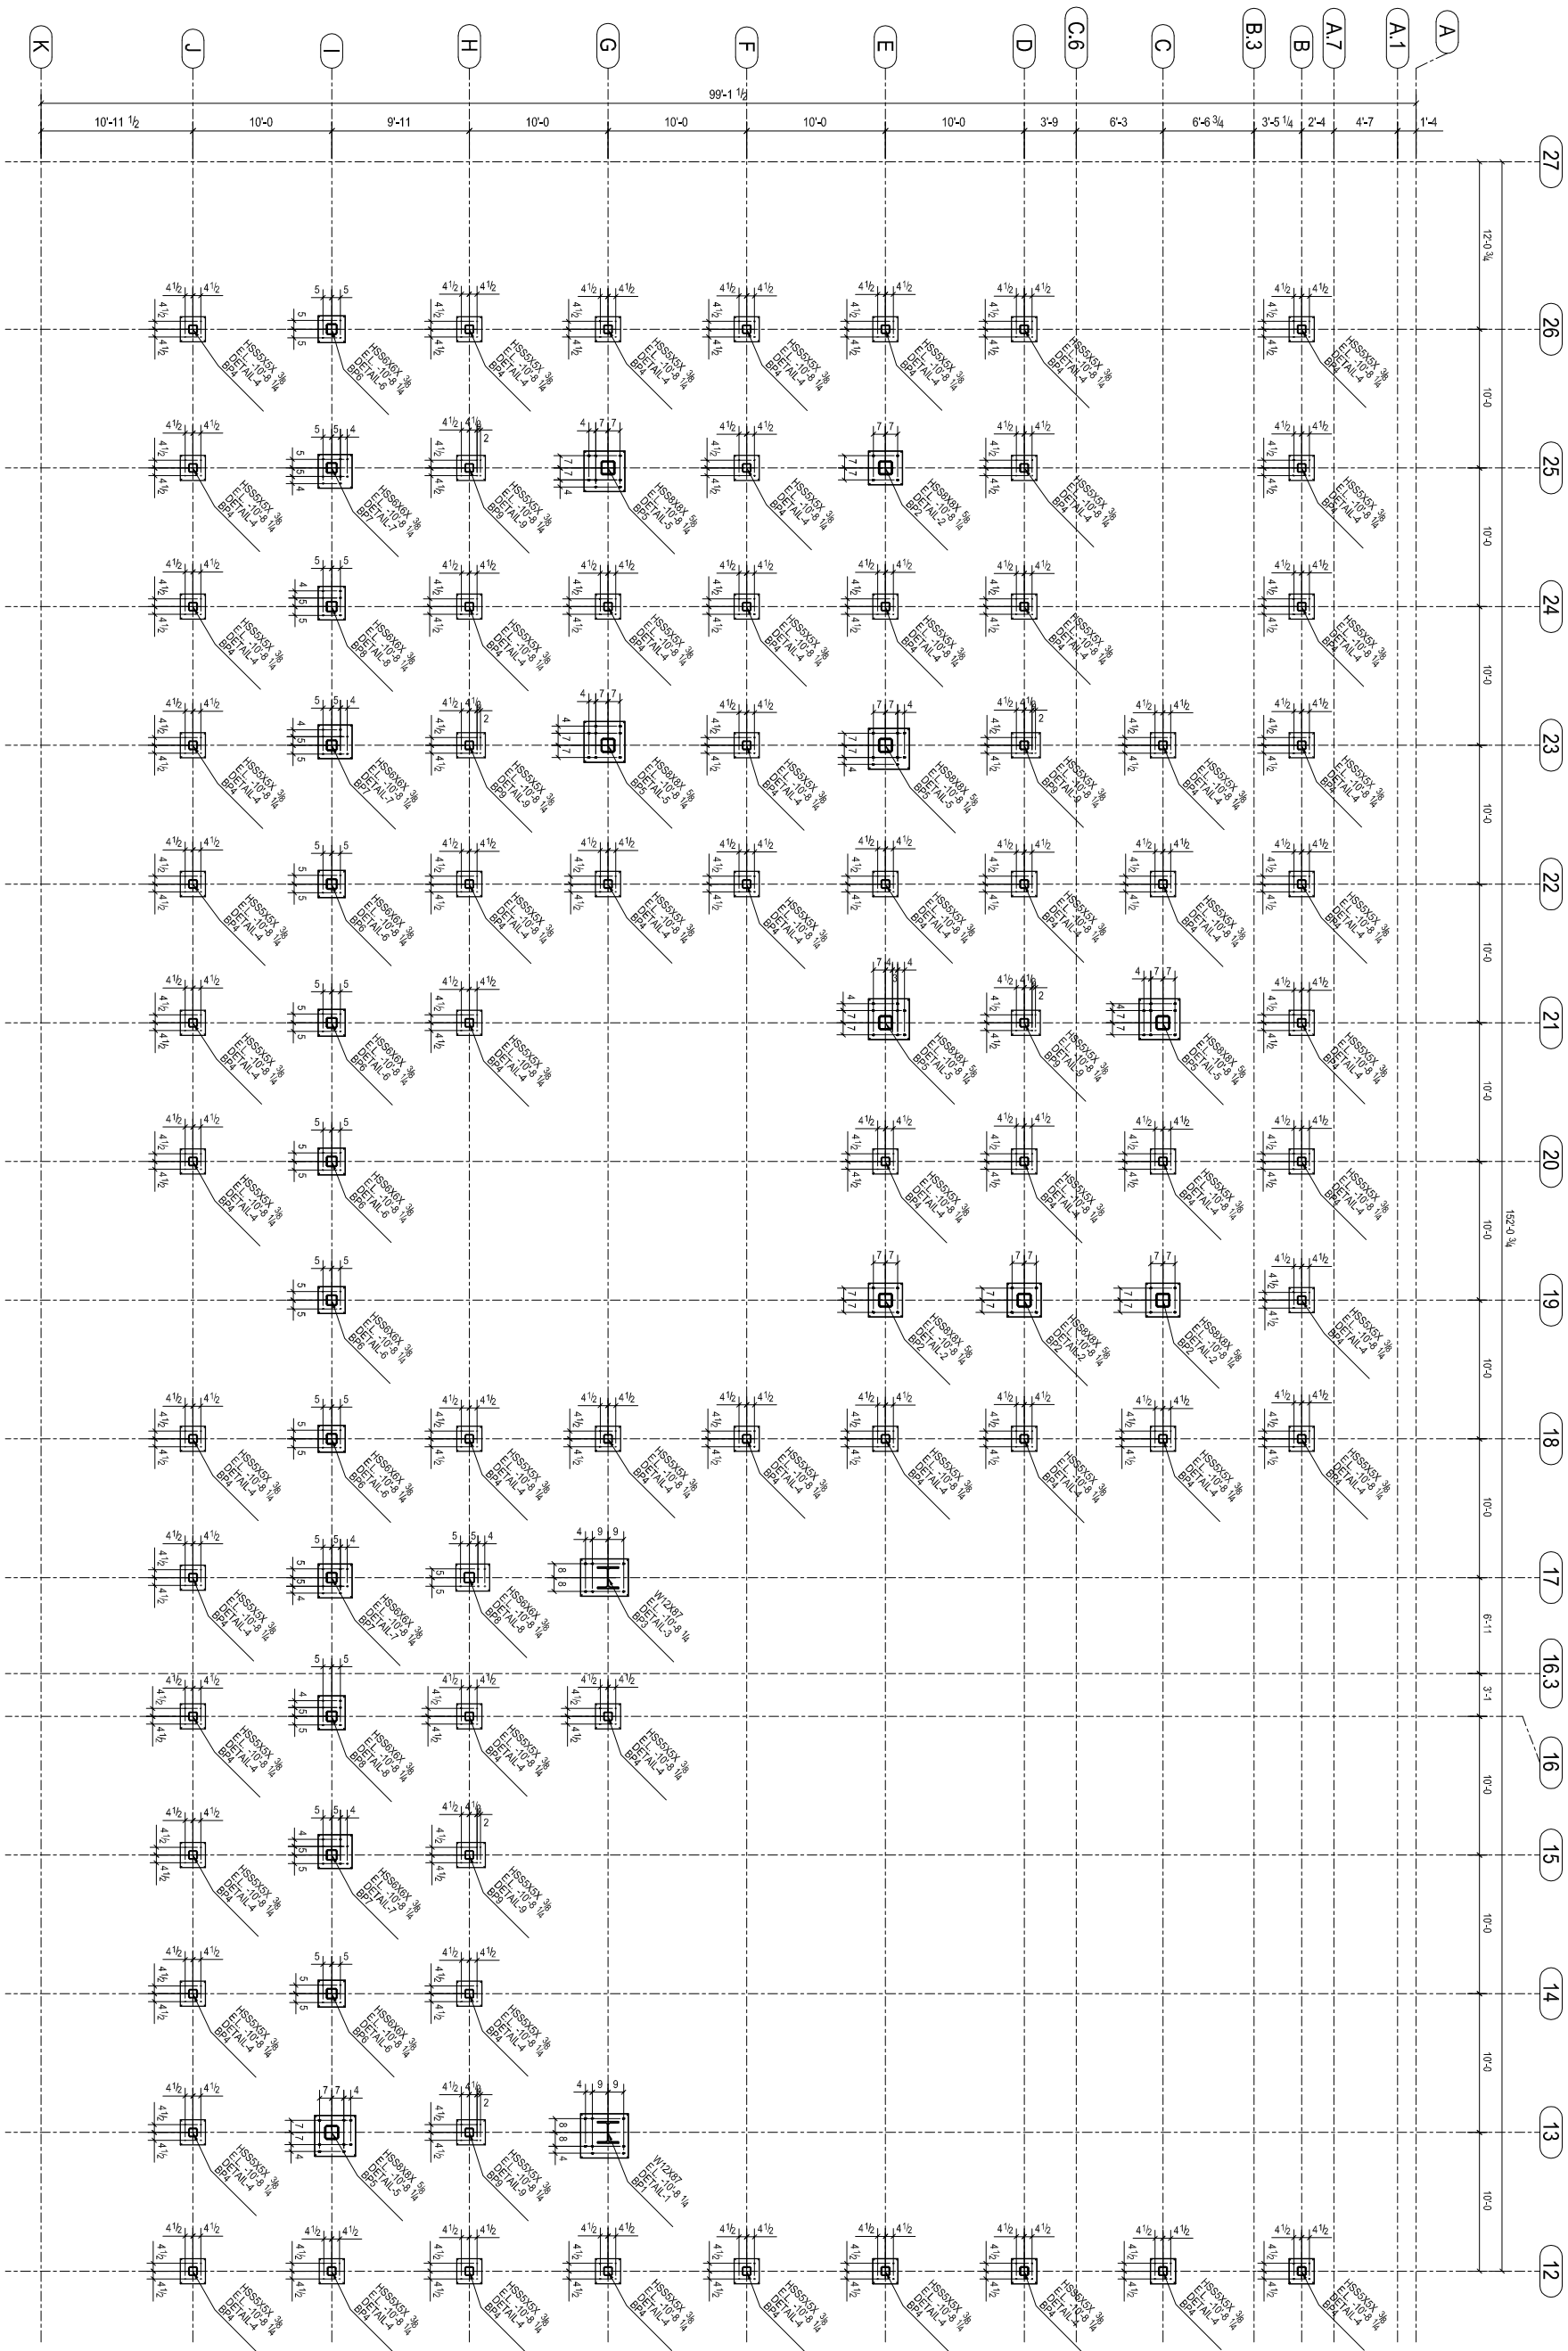

ANCHOR BOLT LAYOUT
(REF: AB2)

W/ HSS COLUMN SIZES BASE PLATES ON AB2)
FILL IN WITH RED INK FOR CORRECTIONS
FILL IN WITH BLUE INK FOR MARKS



LEGEND:-

PROJECT: 122 W 146TH STREET NEW YORK CITY, NY 10039		DRAWING NO.: AB1.1	
DRAWING TITLE: ANCHOR BOLT LAYOUT		SHEET NO.: AB1.1 (1 of 2)	

CONSULTANTS:

MJE & D

MJ ENGINEERING & DESIGN

134 BELLEVILLE AVE
BELLEVILLE NJ 07109
PHONE : (201) 365-8065
EMAIL : YOUSSEFP@GMAIL.COM

A	02/02/2015	For Approval
NO.	DATE	REVISION
DESIGNER:	...	
DRAWN BY:	DS	
CHECKED BY:	SP	
DATE:	02/02/2015	

CLIENT: