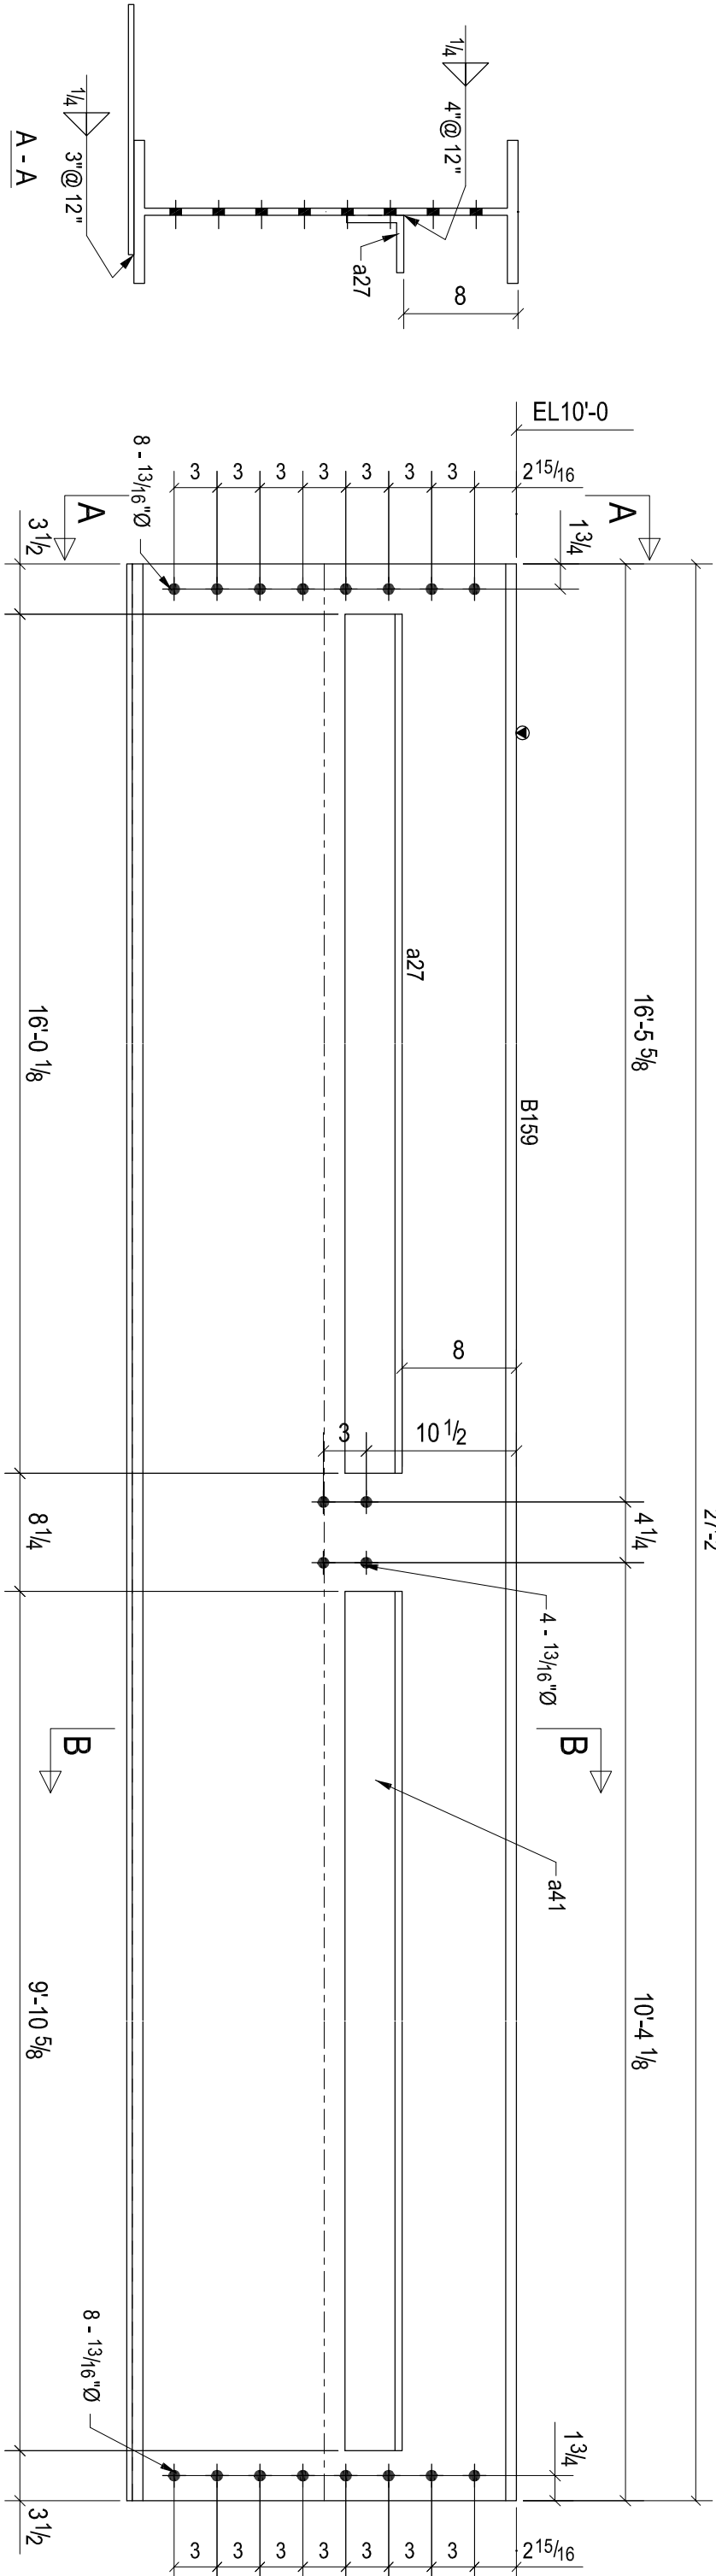
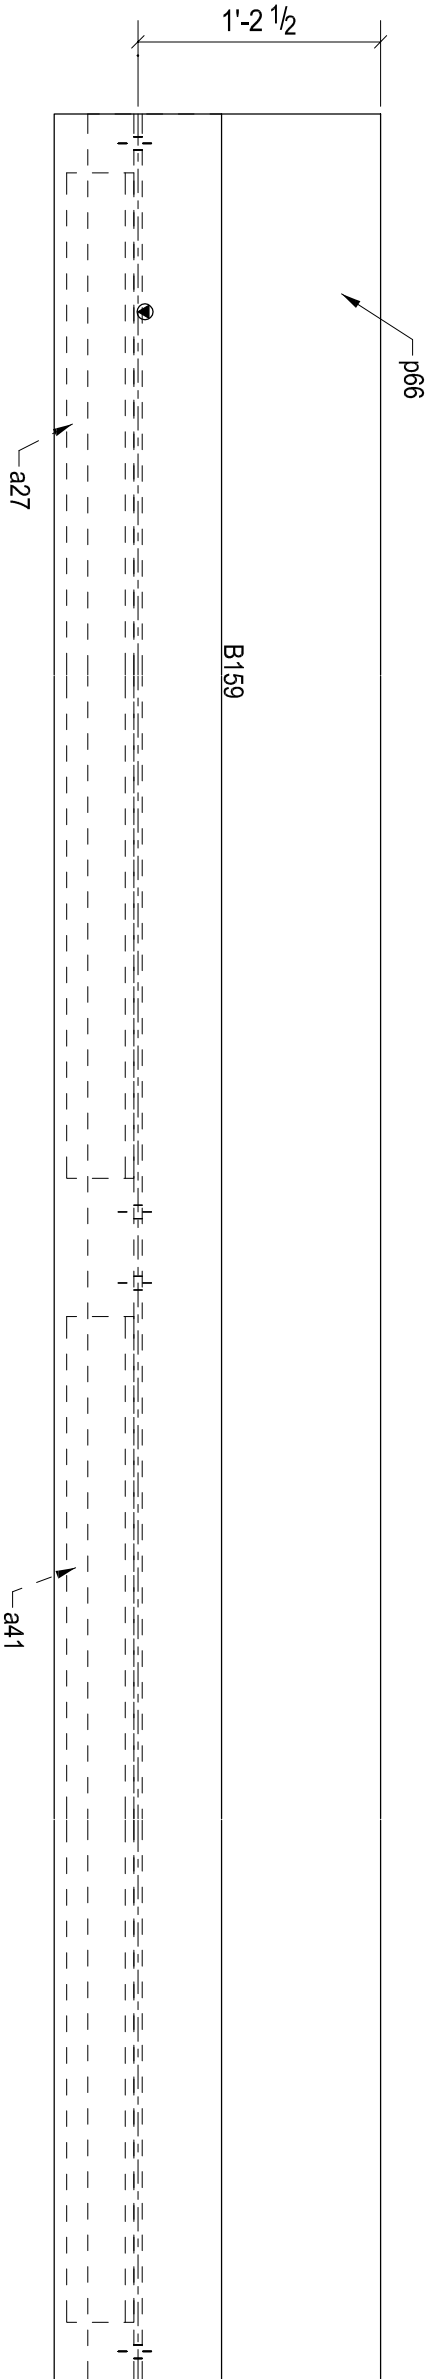


ONE - BEAM - B159

BILL OF MATERIAL

SHIP	MARK	NO PCS	DESCRIPTION	LENGTH	PIECE MARK	GRADE	REMARKS
1	B159	1	W27X94	27'-2"	a27	A992	
		1	L4X4X1/2	16'-0 1/8"	a27	A36	
		1	L4X4X1/2	9'-10 5/8"	a41	A36	
		1	PL3/8"X17 1/2"	27'-2"	p66	A36	

C			
B			
A			
REV.	DESCRIPTION	DATE	DWN
			CHK

GENERAL NOTES

MATERIAL : AS SHOWN BOM			
HOLES : - 3/4"	DIA. UN	CONNS.:	ASTM A325
SURFACE PREP. SSPC-SP6		ELECTRODES : E70XX UN	
AND PAINT: ONE COAT OF SHOP PRIMER U.N.O.		REF. DRG.	

DESCRIPTION: BEAM			
PROJECT NAME 328 West Wisconsin			
LOCATION CHICAGO, ILLINOIS			
DRAWN BY		DRAWING FILE	DATE
		MODIFY:	DATE
		CHEK. BY	DATE
		JOB NO.	DRG. NO. B159
			REV/ C