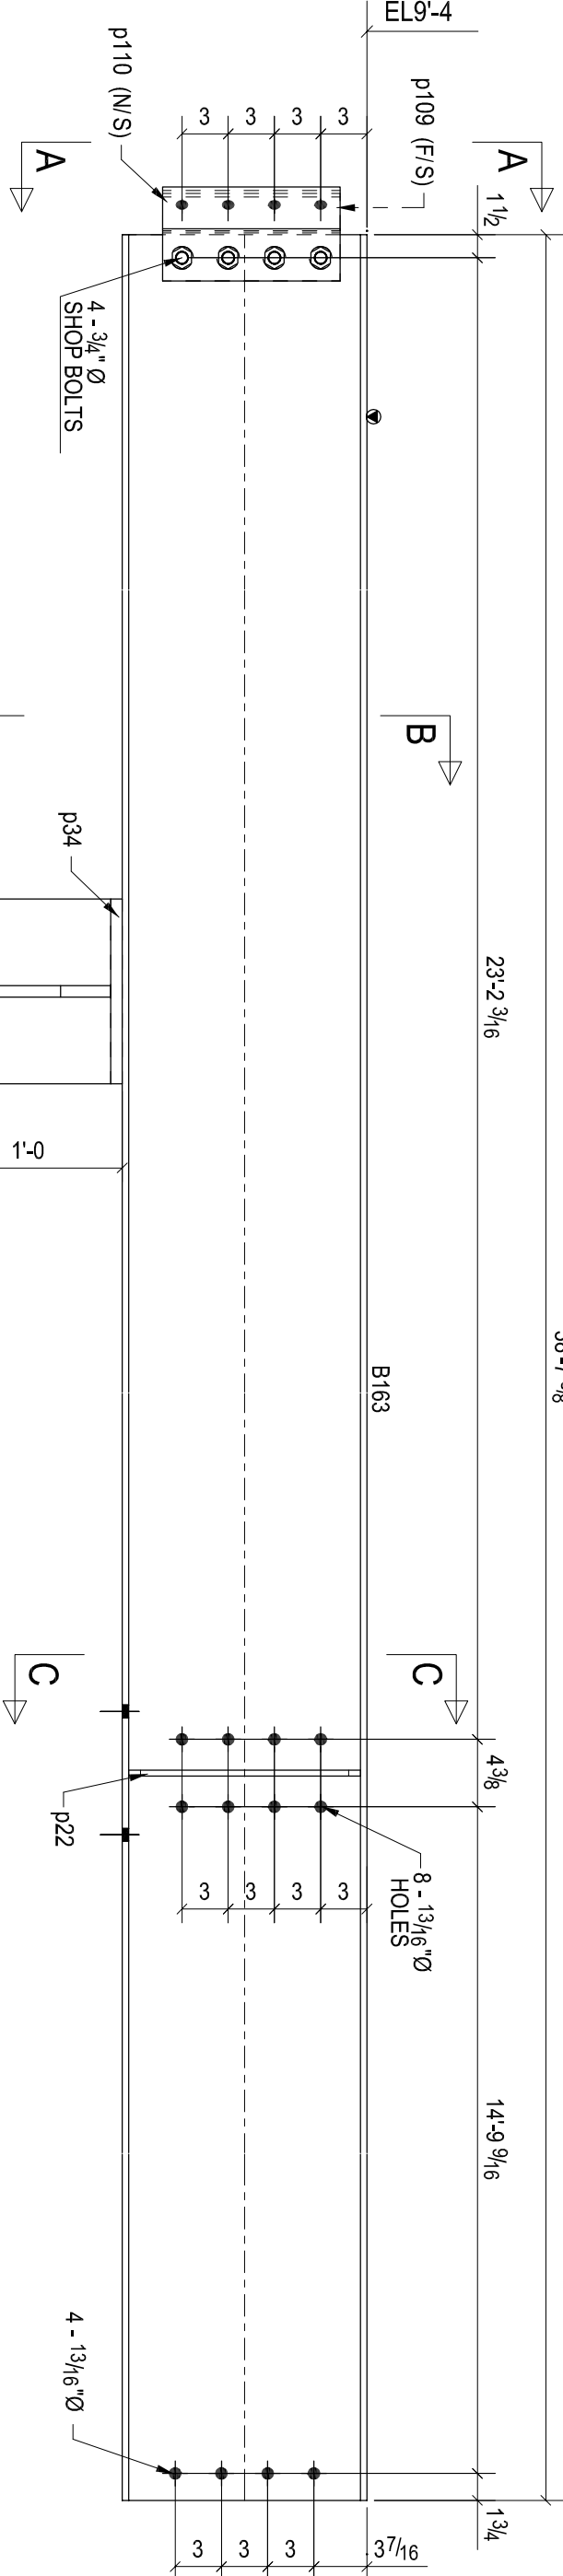
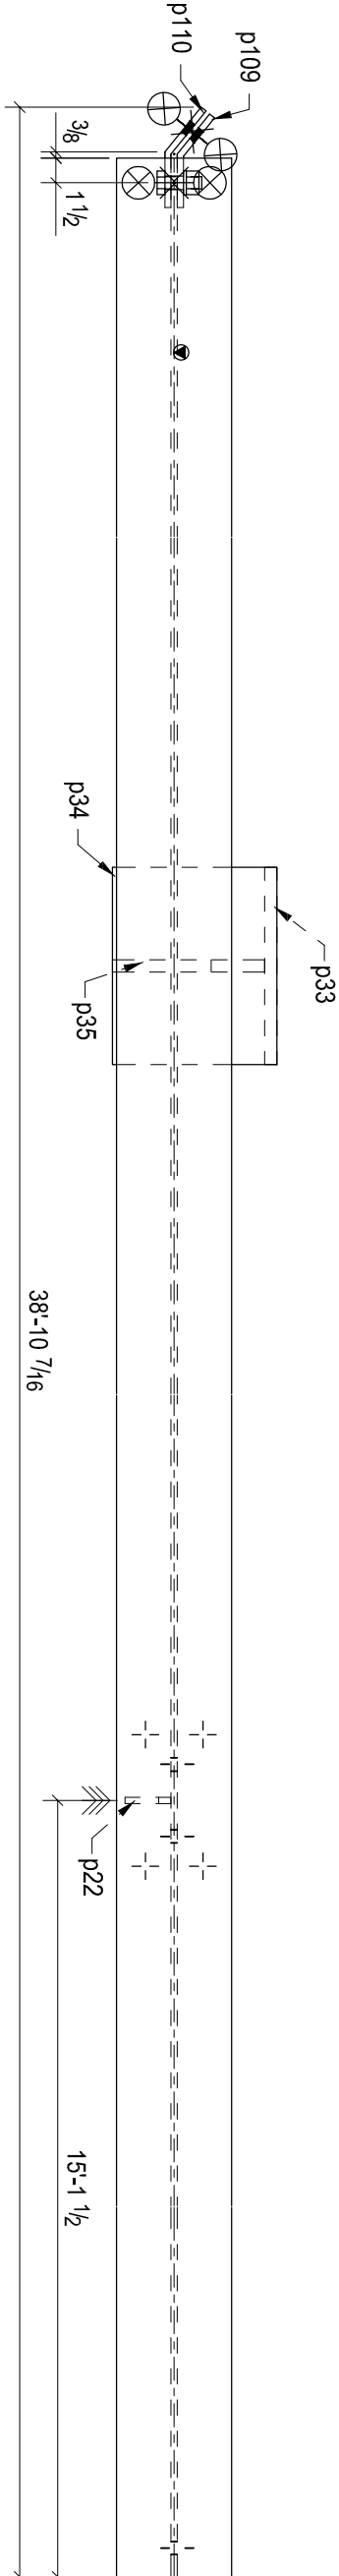
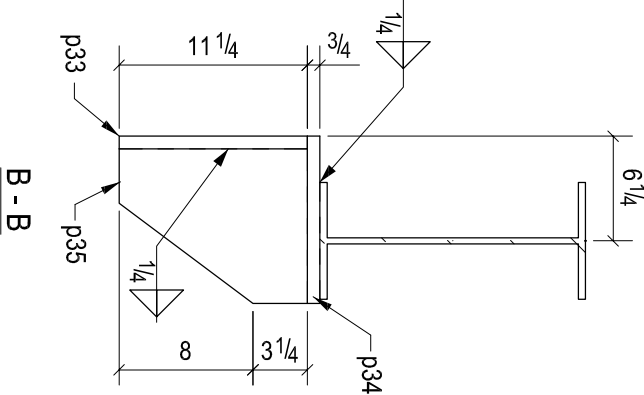
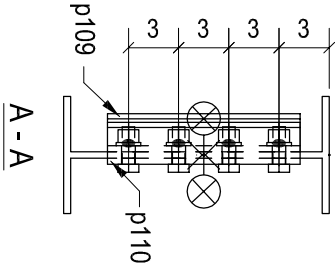
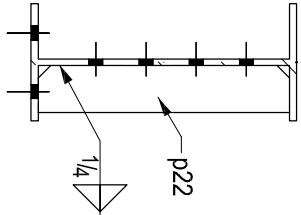


ONE - BEAM - B163

BILL OF MATERIAL							GENERAL NOTES								
SHIP	MARK	NO PCS	DESCRIPTION	LENGTH	PIECE MARK	GRADE	REMARKS	MATERIAL : AS SHOWN BOM							
1	B163	1	W16X36	38'-7 3/8"		A992		HOLES: - 3/4" DIA. UN		COMMS:	ASTM A325	ELECTRODES:	E70XX UN		
								SURFACE PREP. SSPC-SP6							
								AND PAINT: ONE COAT OF SHOP PRIMER U.N.O.		REF. DRG.					
								DESCRIPTION: BEAM							
								PROJECT NAME 328 West Wisconsin							
		1	PL3/8"X1 1/4"	1'-0"	p33	A36		LOCATION CHICAGO, ILLINOIS							
		1	FL3/4"X10"	1'-0"	p34	A36		DRAWN BY							
		1	PL3/4"X9 1/4"	0'-11 1/4"	p35	A36		DRAWING FILE		DATE					
		1	PL3/8"X6 1/8"	0'-11 1/2"	p109	A36		MODIFY:		DATE					
		1	PL3/8"X6 5/8"	0'-11 1/2"	p110	A36		DRAWN BY MK		DATE					
		4	3/4"Ø SHOP BOLT	0'-2 1/4"	A325N			CHECKED BY SP		DATE					
								JOB NO.		DRG. NO. B163	REV. B				