
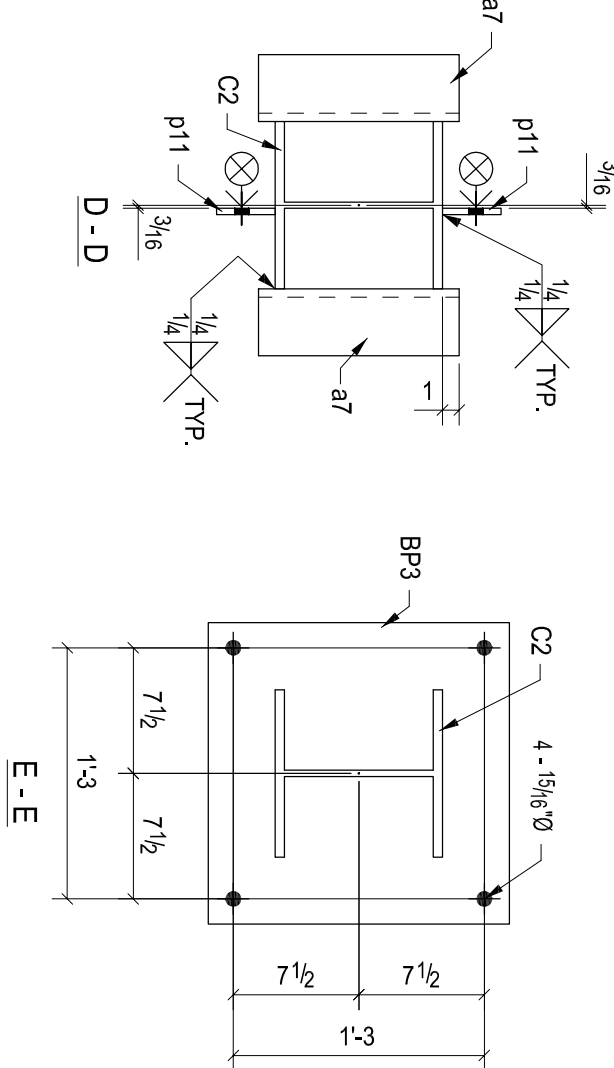
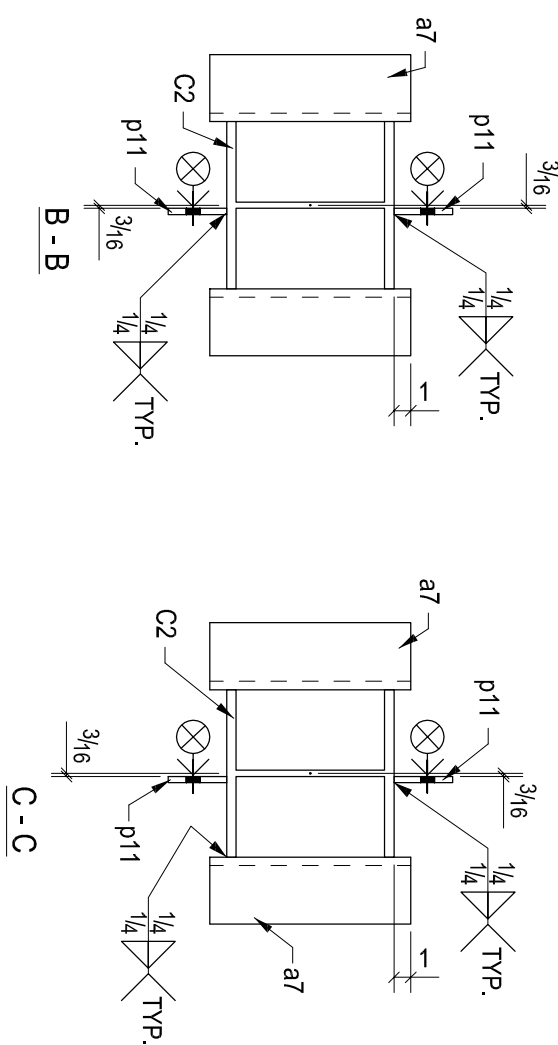
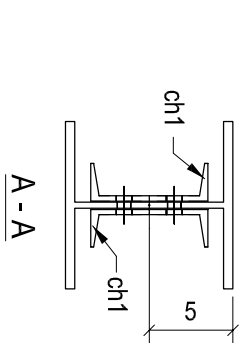


GRD LOCATION	BOTTOM ELEVATION
H/3	-10'-9"
J/3	-10'-9"

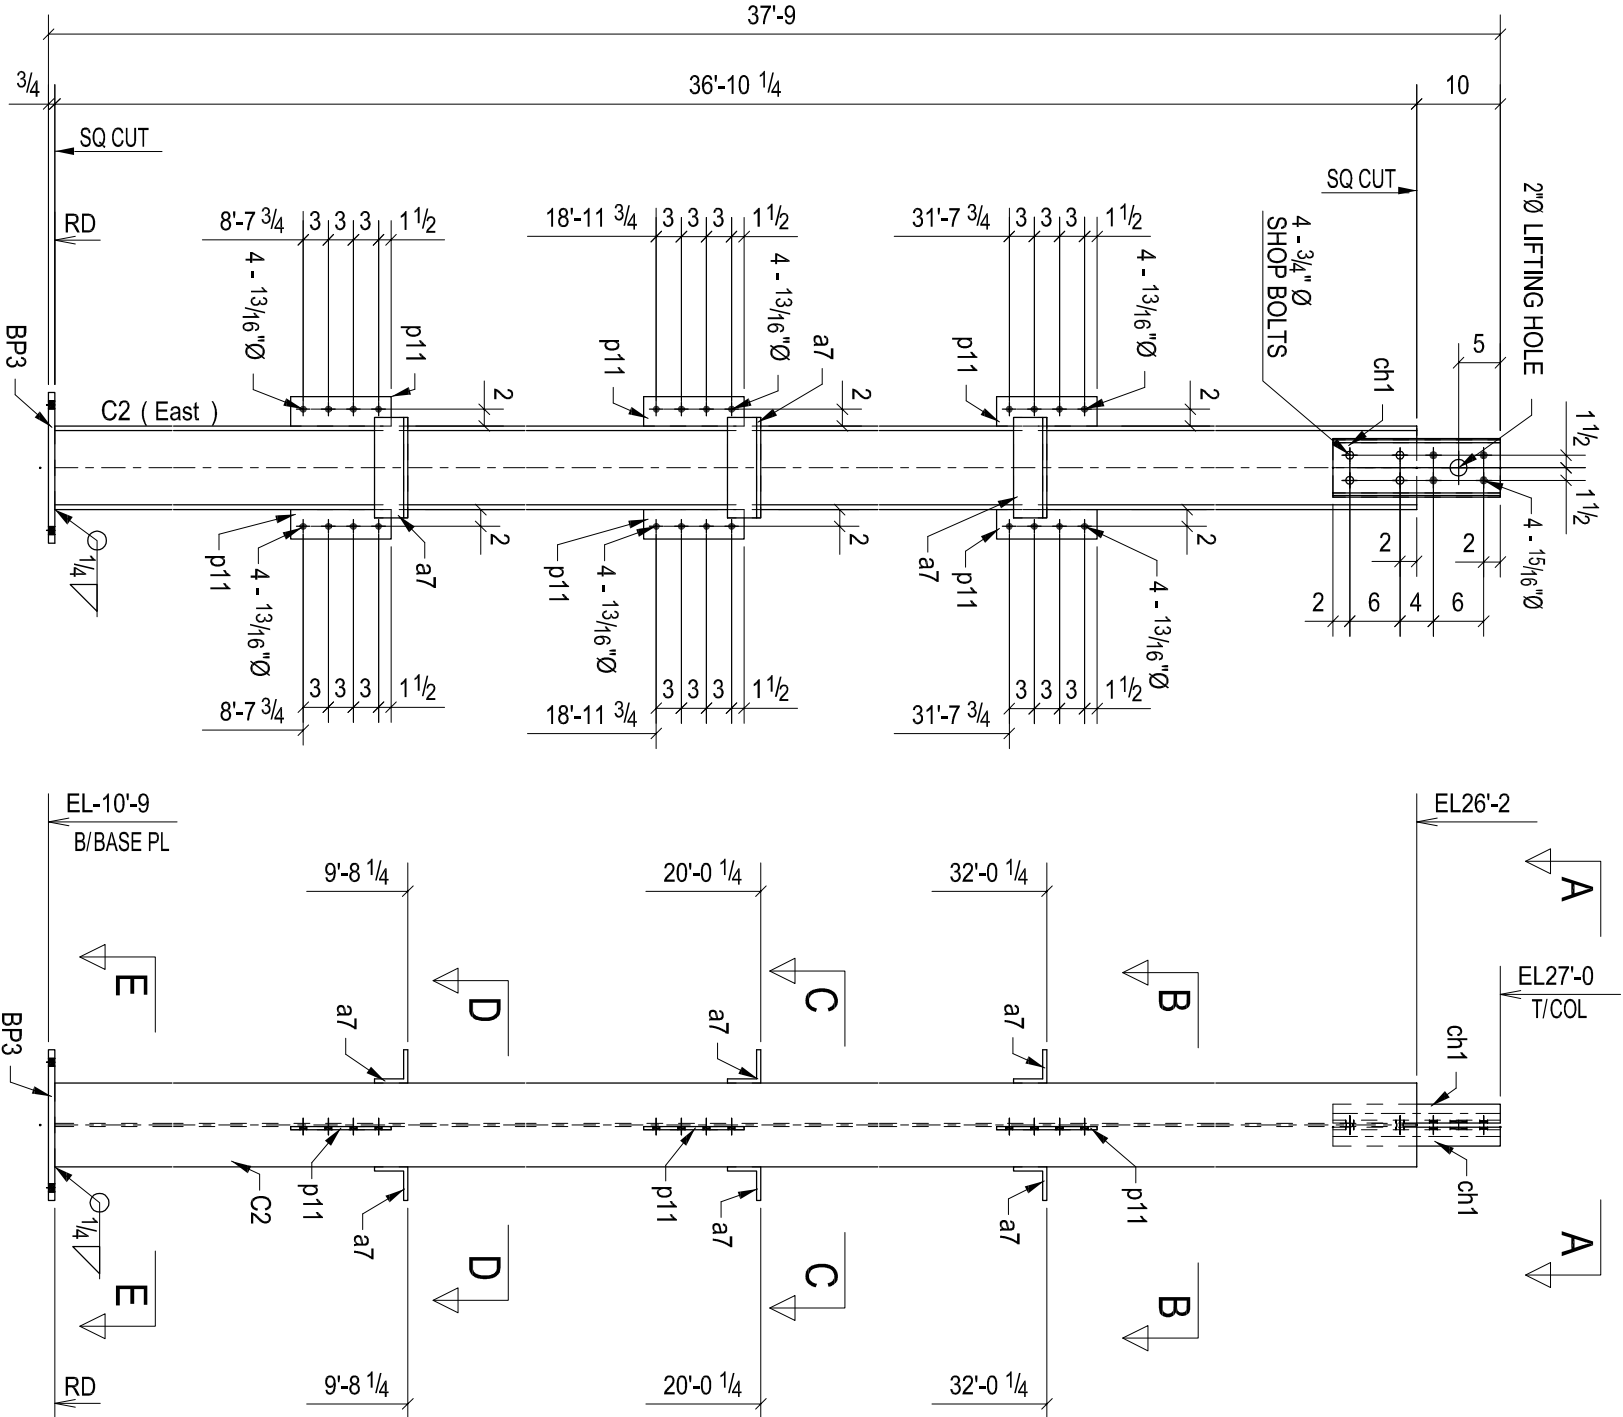

2 - COLUMNS - C2

BILL OF MATERIAL							
SHIP	MARK	NO PCS	DESCRIPTION	LENGTH	PIECE MARK	GRADE	REMARKS
2	C2	2	W10X49	36'-10 1/4"		A992	
		2	PL3/4"X18"	1'-6"	BP3	A36	
		12	L4X4X1/2	1'-0"	a7	A36	
		4	C7X12.2	1'-8"	ch1	A36	
		12	FL3/8"X3 1/2"	1'-0"	p11	A36	
		8	3/4"Ø SHOP BOLT	0-2 1/4"		A325N	

A	For Approval				
REV.		DESCRIPTION	DATE	DWN	CHK
GENERAL NOTES					
MATERIAL : AS SHOWN BOM					
HOLES: - 3/4" DIA. U/N		CONNS.:	ASTM A325	ELECTRODES : E70XX U/N	
SURFACE PREP. SSFC-SP6				REF. DRG.	
AAND PAINT: ONE COAT OF SHOP PRIMER U.N.O.					
DESCRIPTION:		COLUMN			
PROJECT NAME		328 West Wisconsin			
LOCATION		CHICAGO, ILLINOIS			
DRAWN BY					
		DRAWING FILE		DATE	
		MODIFY:		DATE	
		DRAWN BY		DATE	
		CH'ED. BY		DATE	
		JOB NO.		DRG. No.	
		C2		REV/ A	