
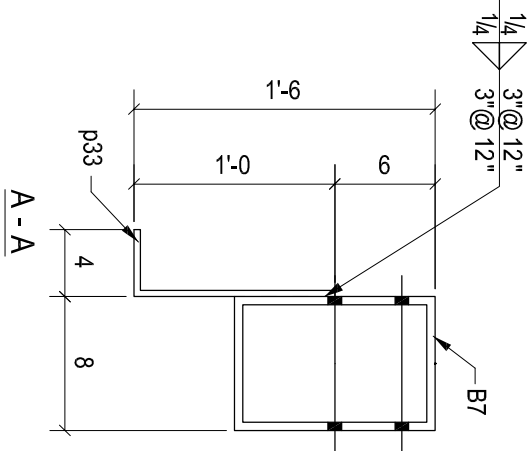
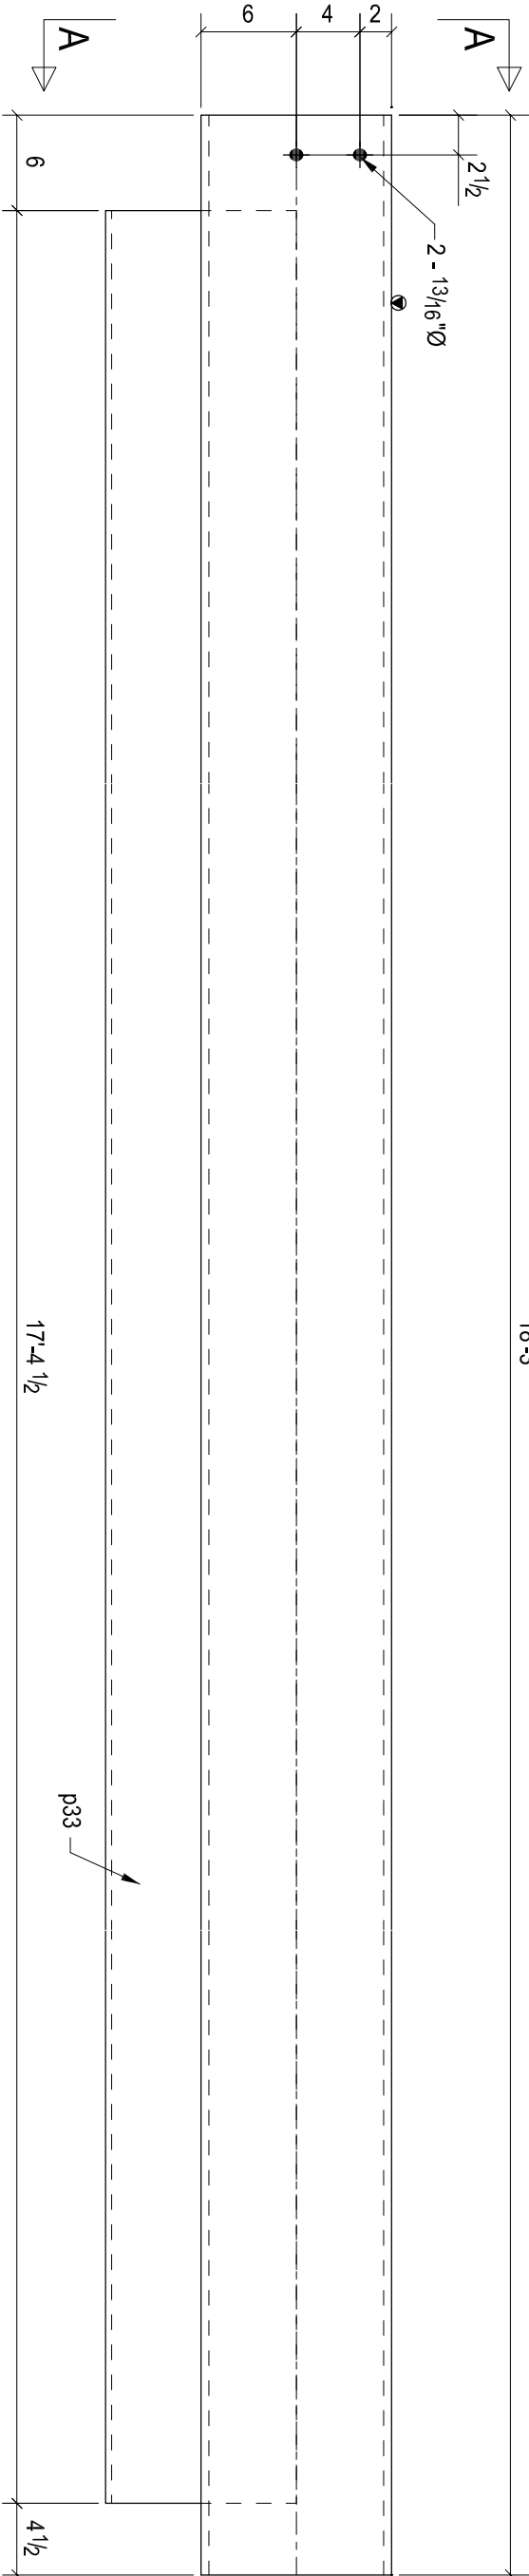


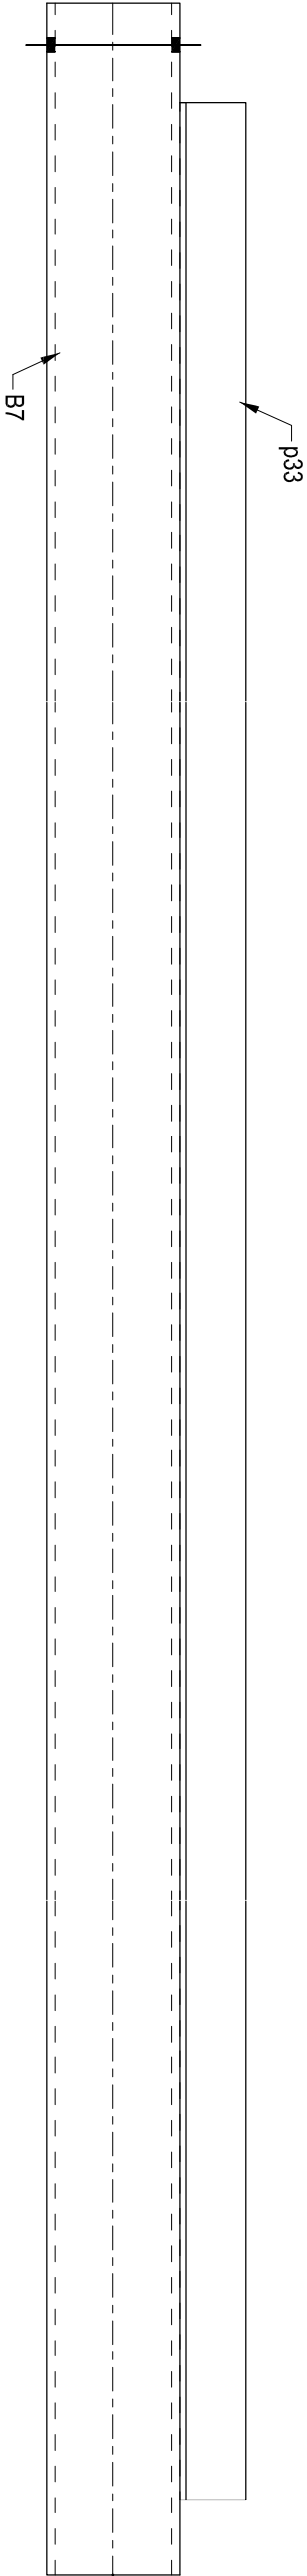

ONE - BEAM - B7

BILL OF MATERIAL

SHIP	MARK	NO PCS	DESCRIPTION	LENGTH	PIECE MARK	GRADE	REMARKS
1	B7	1	HSS12X8X1/2	18'-3"		A500-GR.B	
		1	PL3/8"X15 1/4"	17'-4 1/2"	p29	A36	

A			
REV.	DESCRIPTION	DATE	DWN
			CHK

GENERAL NOTES

MATERIAL : AS SHOWN BOM			
HOLES: - 3/4" DIA. U/N	CONNS.:	ASTM A325	ELECTRODES : E70XX U/N
SURFACE PREP. SSFC-SP6	ONE COAT OF SHOP PRIMER U.N.O.		REF. DRG.
DESCRIPTION: BEAM			
PROJECT NAME		625 West Division Street	
LOCATION		CHICAGO, ILLINOIS	
DRAWN BY		DRAWING FILE	DATE
		MODIFY:	DATE
		DRAWN BY	DATE
		CHEK BY	DATE
		JOB NO.	DWG. No.
			B7
			A