
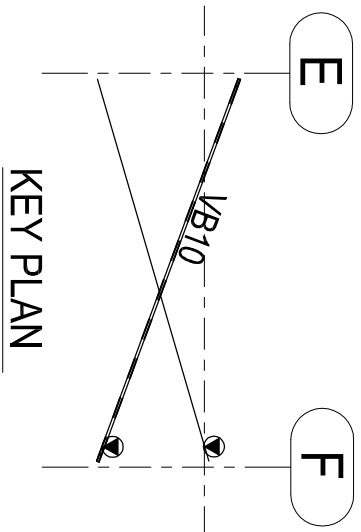


SHOP MATERIAL LIST FOR 1 ASSEMBLY

MARK	SIZE	LENGTH MM	Total Qty.
VB10 - br34	SHS50*3.6	7797	1

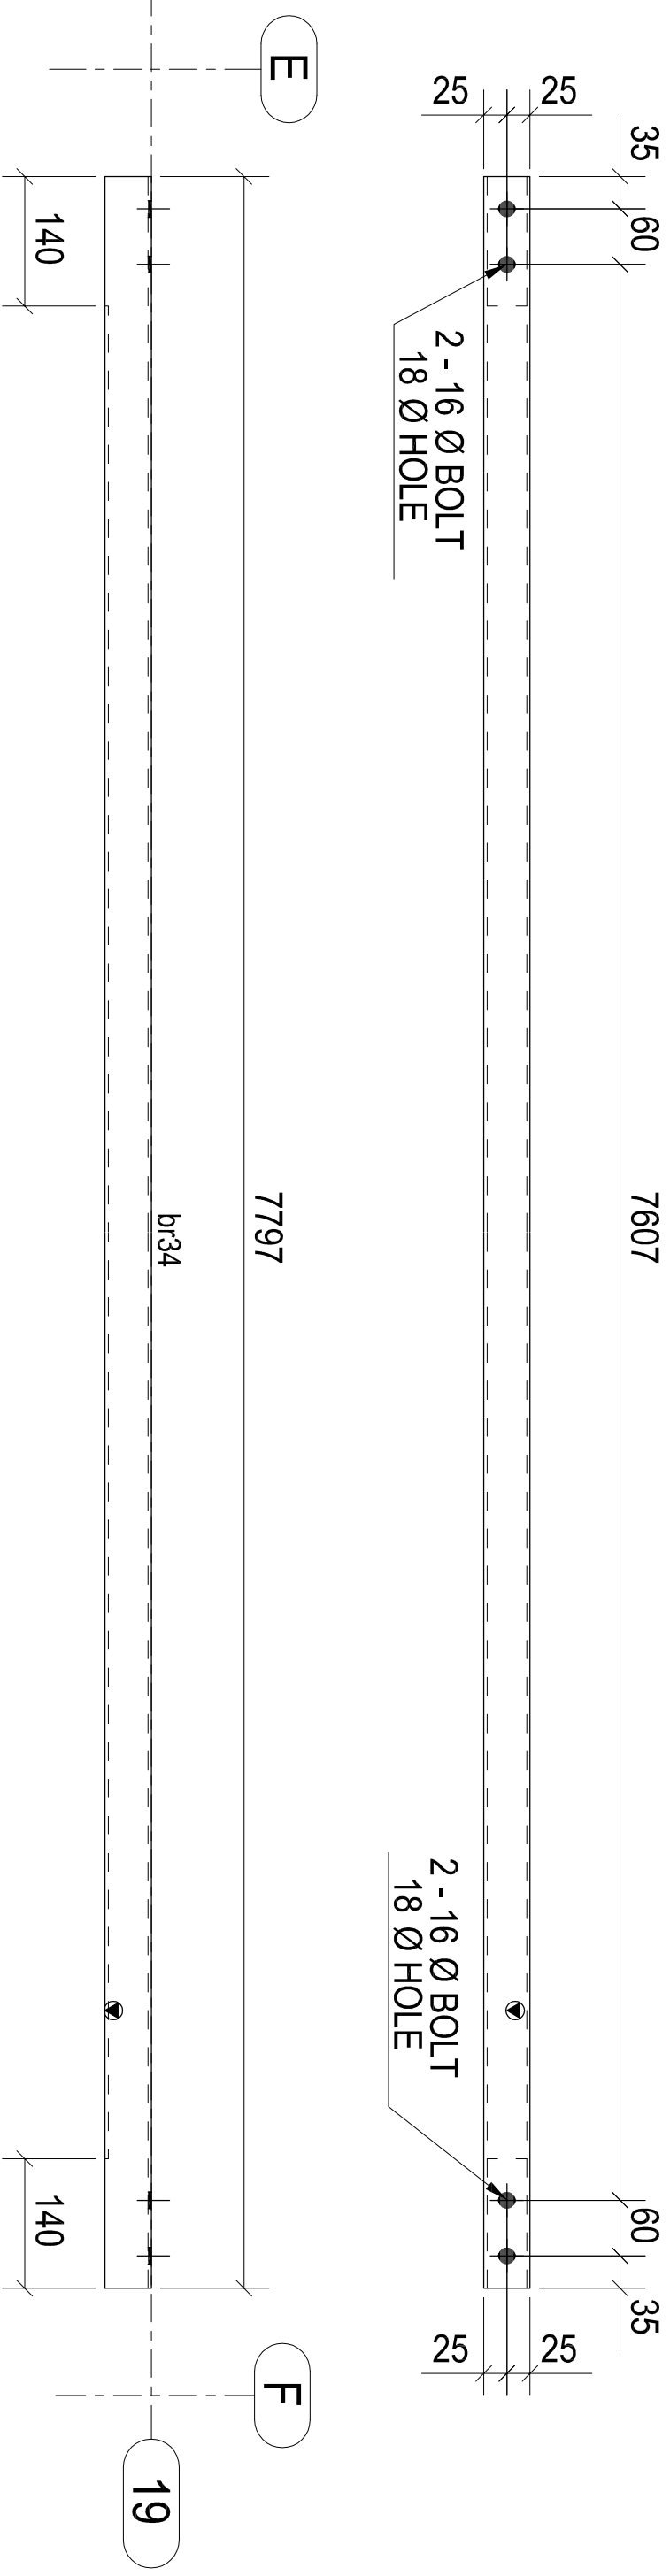

DATE :-	PROJECT :-	CLIENT :-						DRAWING
01-01-2013	WEAVING PLANT AT SANTEJ							NO :-
	A	FOR FABRICATION						
	REV.	DESCRIPTION						
		DATE						
DRAWING								
VERTICAL BRACING - VB10								
 SHREE PREFAB STEELS PVT LIMITED Plot NO-453 Opp. Chacharwadi Bus Stop, Nr SFI ContainerOpp. Dhyo Bhaskar Press, Chingodar Bavlva Road,Chacharwadi. Phone: 079-65413309 , 40075253 Fax: 079-30022795 Mobile: 09099972642								VB10