




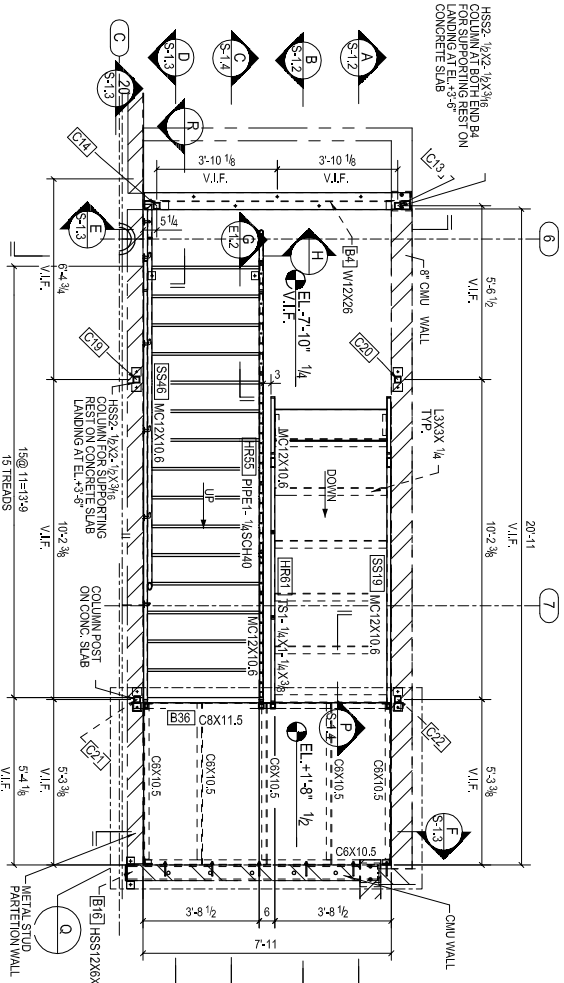


STAIR-1 PLAN @ BASEMENT FLOOR (EL.-7'-10 1/4")

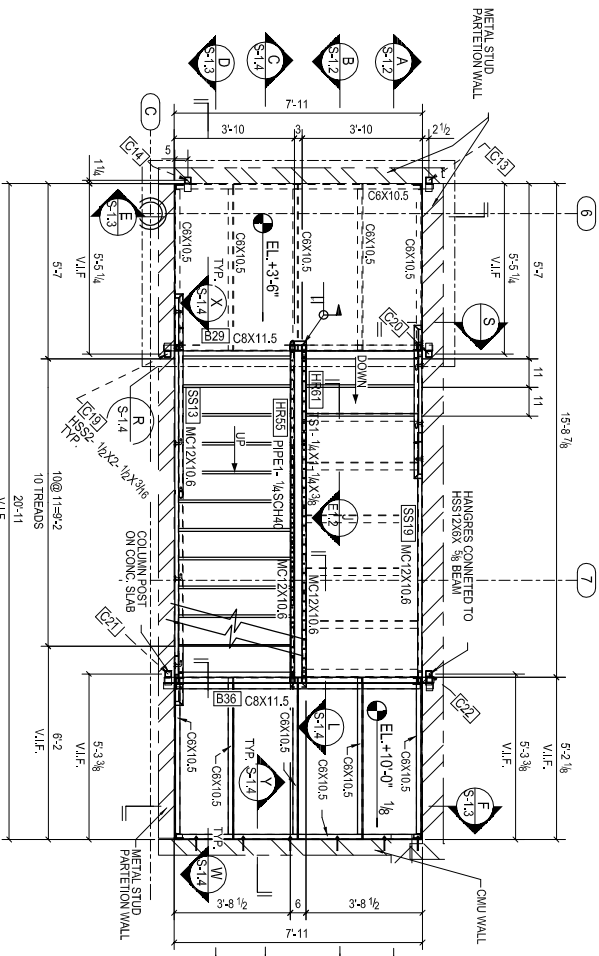


STAIR-1 PLAN @ FIRST FLOOR (EL.+3'-6")

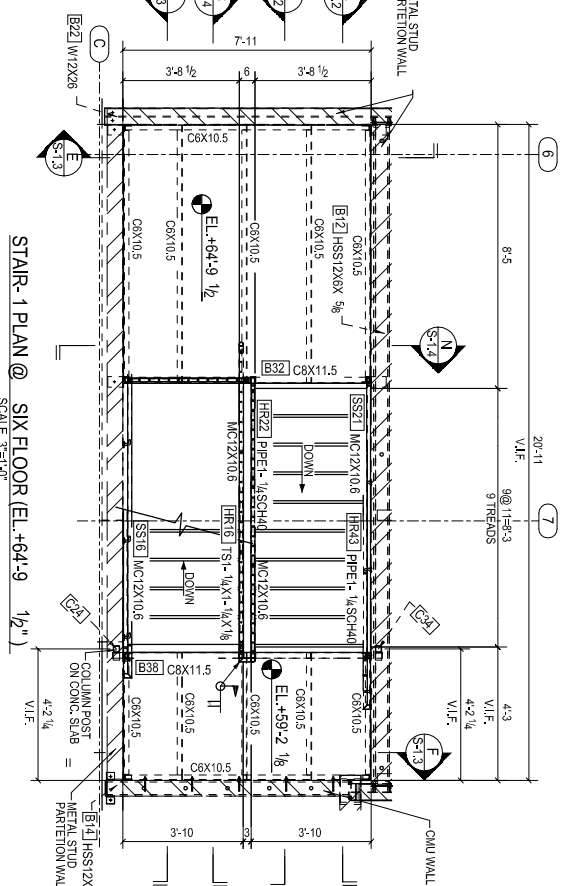


STAIR-1 PLAN @ SIXTH FLOOR (EL.+64'-9 1/2")

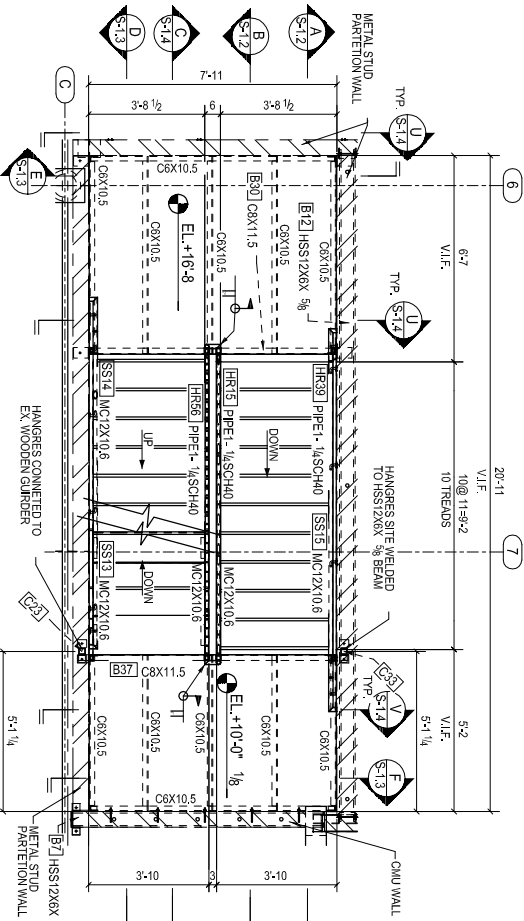


STAIR-1 PLAN @ SECOND FLOOR (EL.+16'-8")

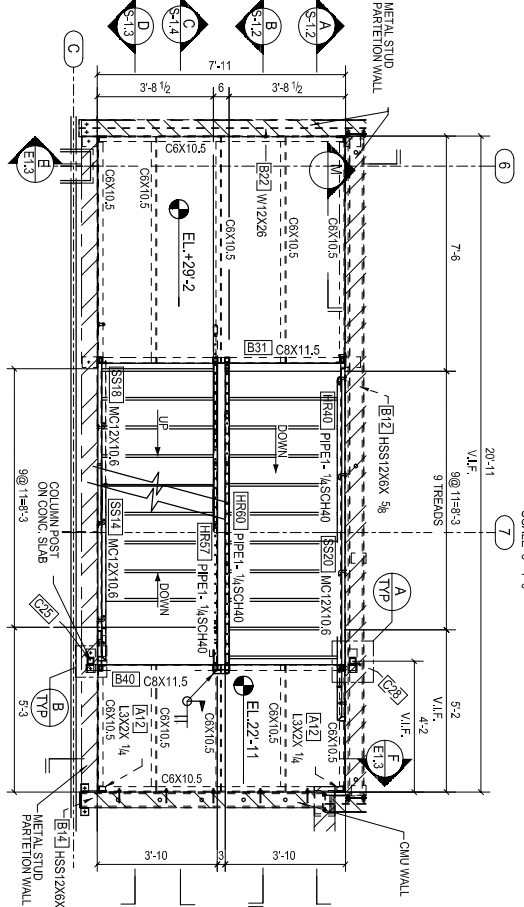


STAIR-1 PLAN @ THIRD FLOOR (EL.+29'-2")

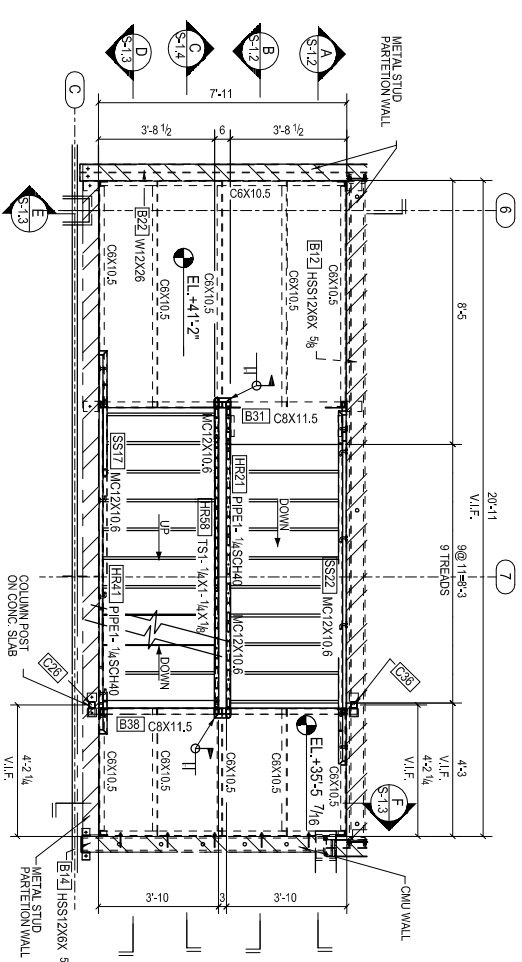


STAIR-1 PLAN @ FOURTH FLOOR (EL.+41'-2")

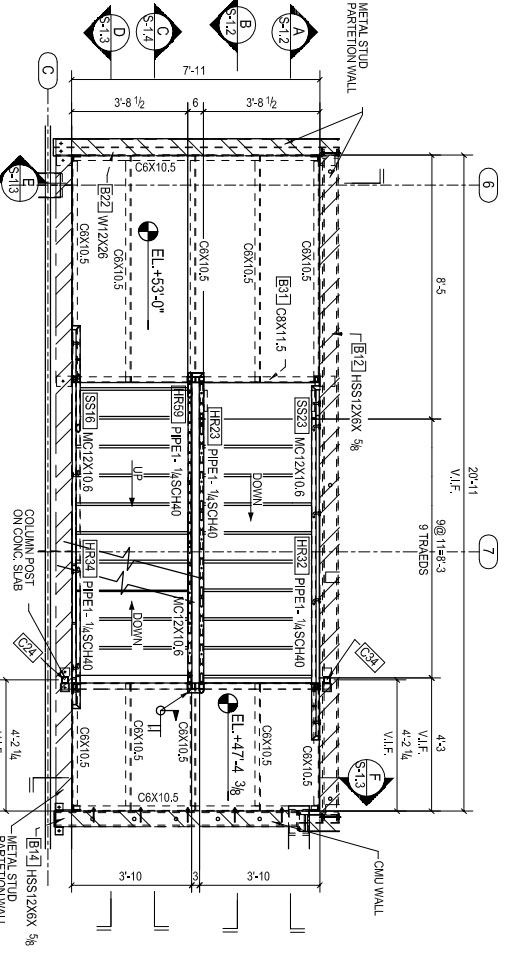


STAIR-1 PLAN @ FIFTH FLOOR (EL.+53'-0")

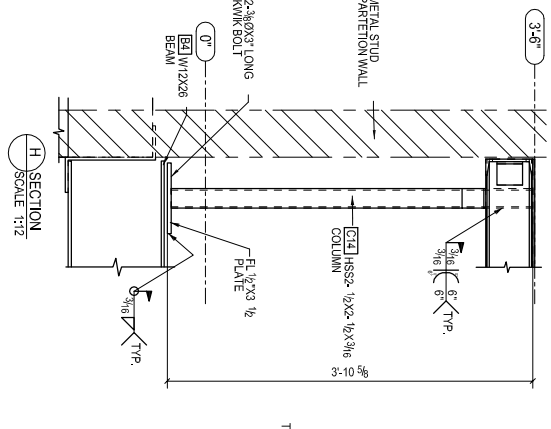


SECTION H
SCALE 1:12

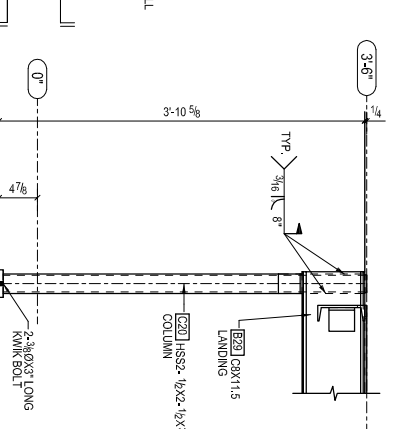


SECTION M
SCALE 1:12

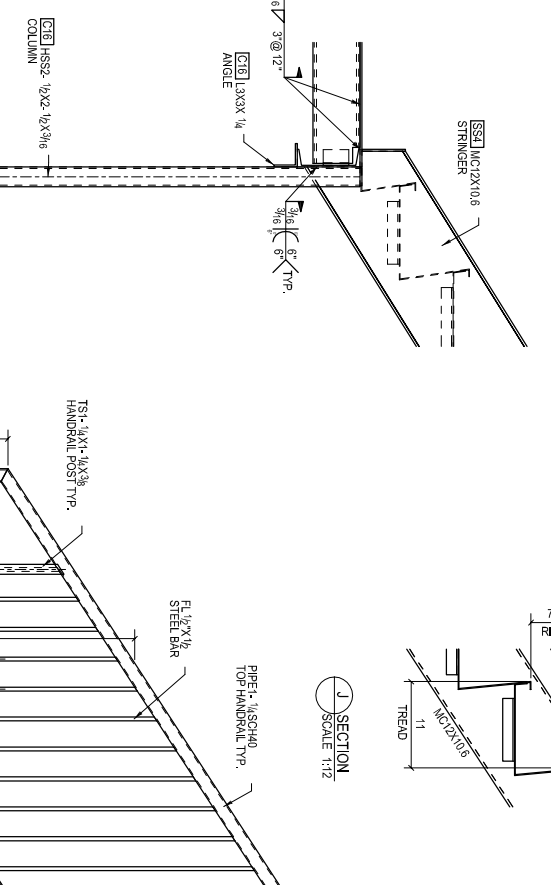


SECTION J
SCALE 1:12

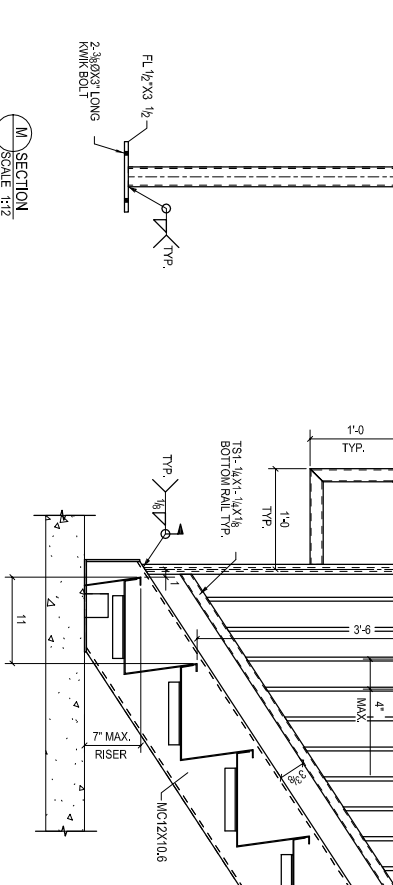

SECTION G
SCALE 1:12

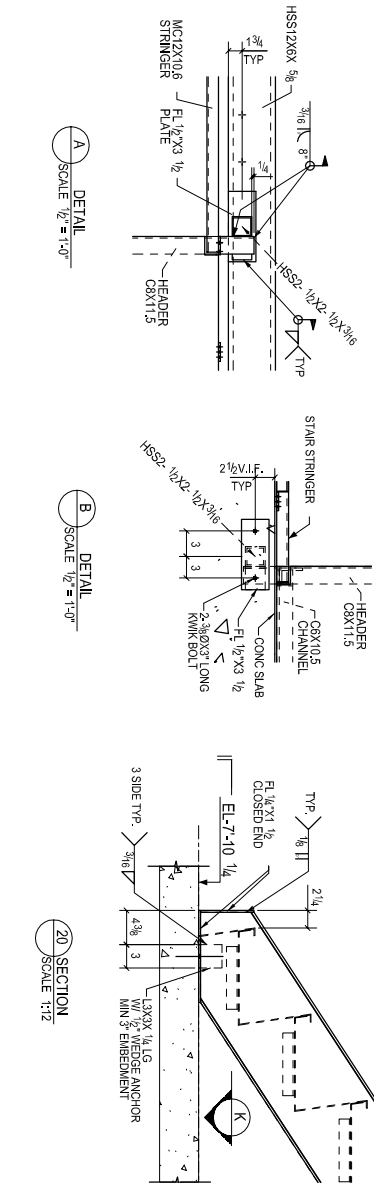


DETAIL A
SCALE 1/2" = 1'-0"

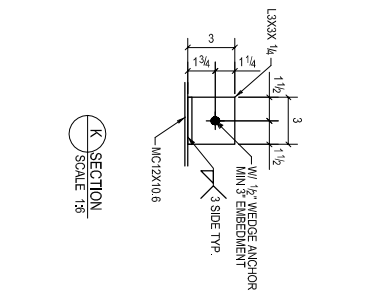


DETAIL B
SCALE 1/2" = 1'-0"



SECTION K
SCALE 1/8" = 1'-0"

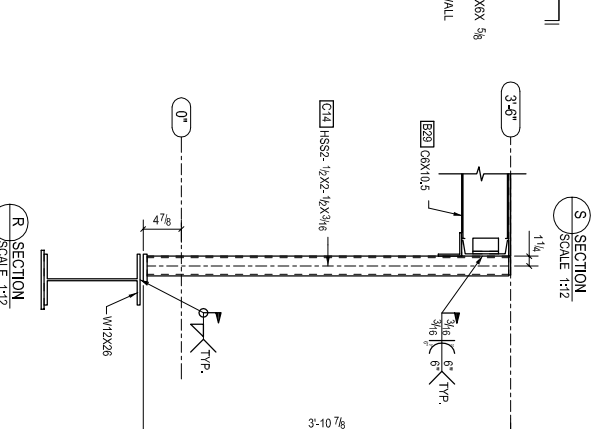

SECTION S
SCALE 1:12

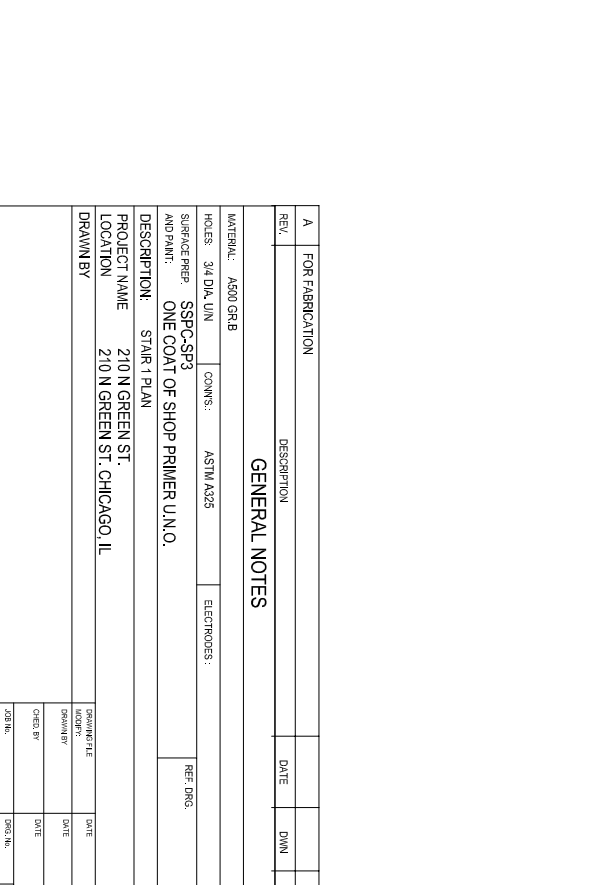

SECTION R
SCALE 1:12

A		FOR FABRICATION			
REV.		DESCRIPTION		DATE	CHK
GENERAL NOTES					
MATERIAL: A500 GR.B		CONCRETE: ASTM A208		ELECTRODES:	
HOLDS: 3/4 DIA. UN		REF. DRG.			
SURFACE PREP: SSPC-SP3					
AND PAINT: ONE COAT OF SHOP PRIMER U.N.O.					
DESCRIPTION: STAIR 1 PLAN					
PROJECT NAME: 210 N GREEN ST.					
LOCATION: 210 N GREEN ST. CHICAGO, IL					
DRAWING BY		DRAWING TITLE		DATE	
		DESIGNED BY		DATE	
		CHECKED BY		DATE	
		DRAWN BY		DATE	
		SCALE: 1/8" = 1'-0"		REV. A	