
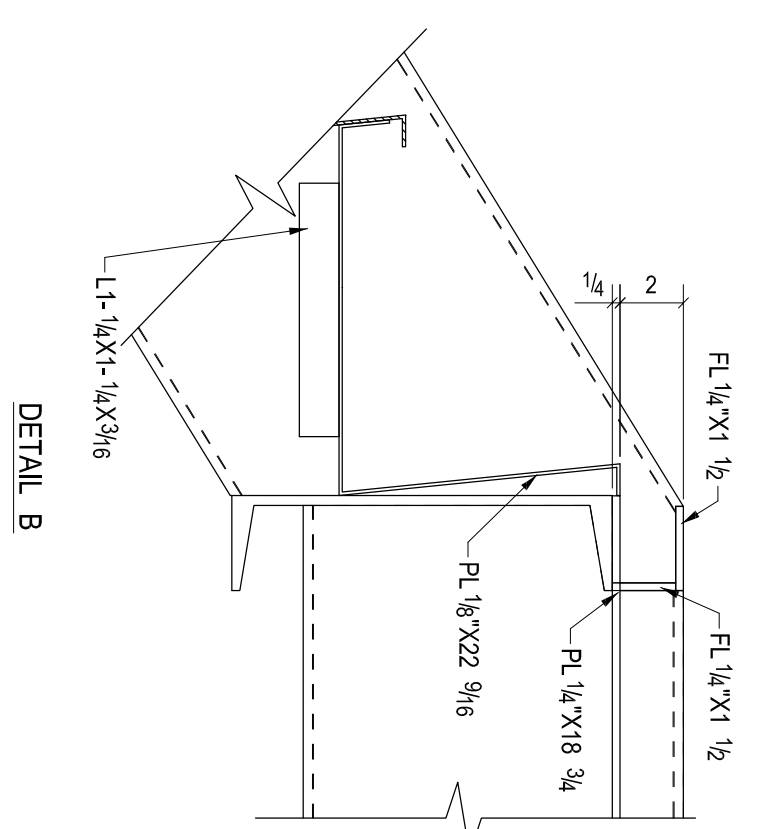
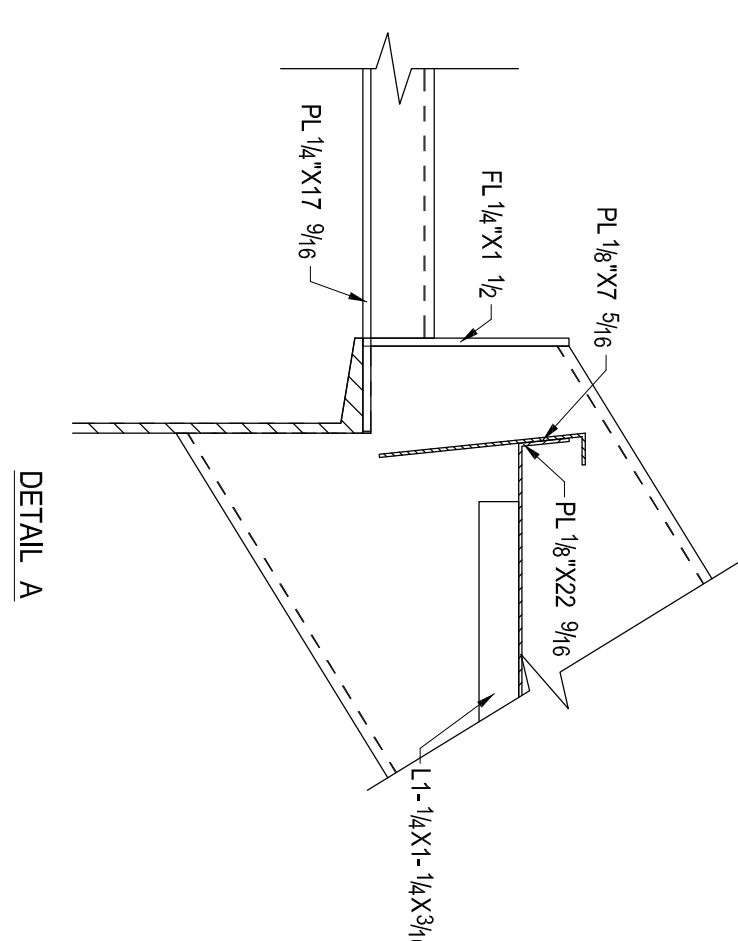
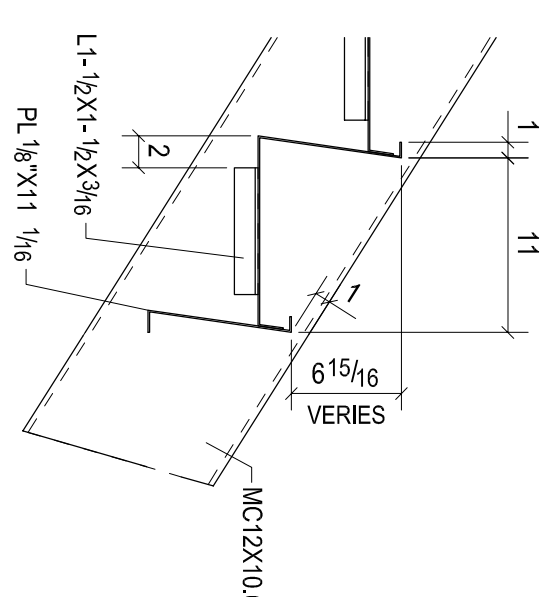
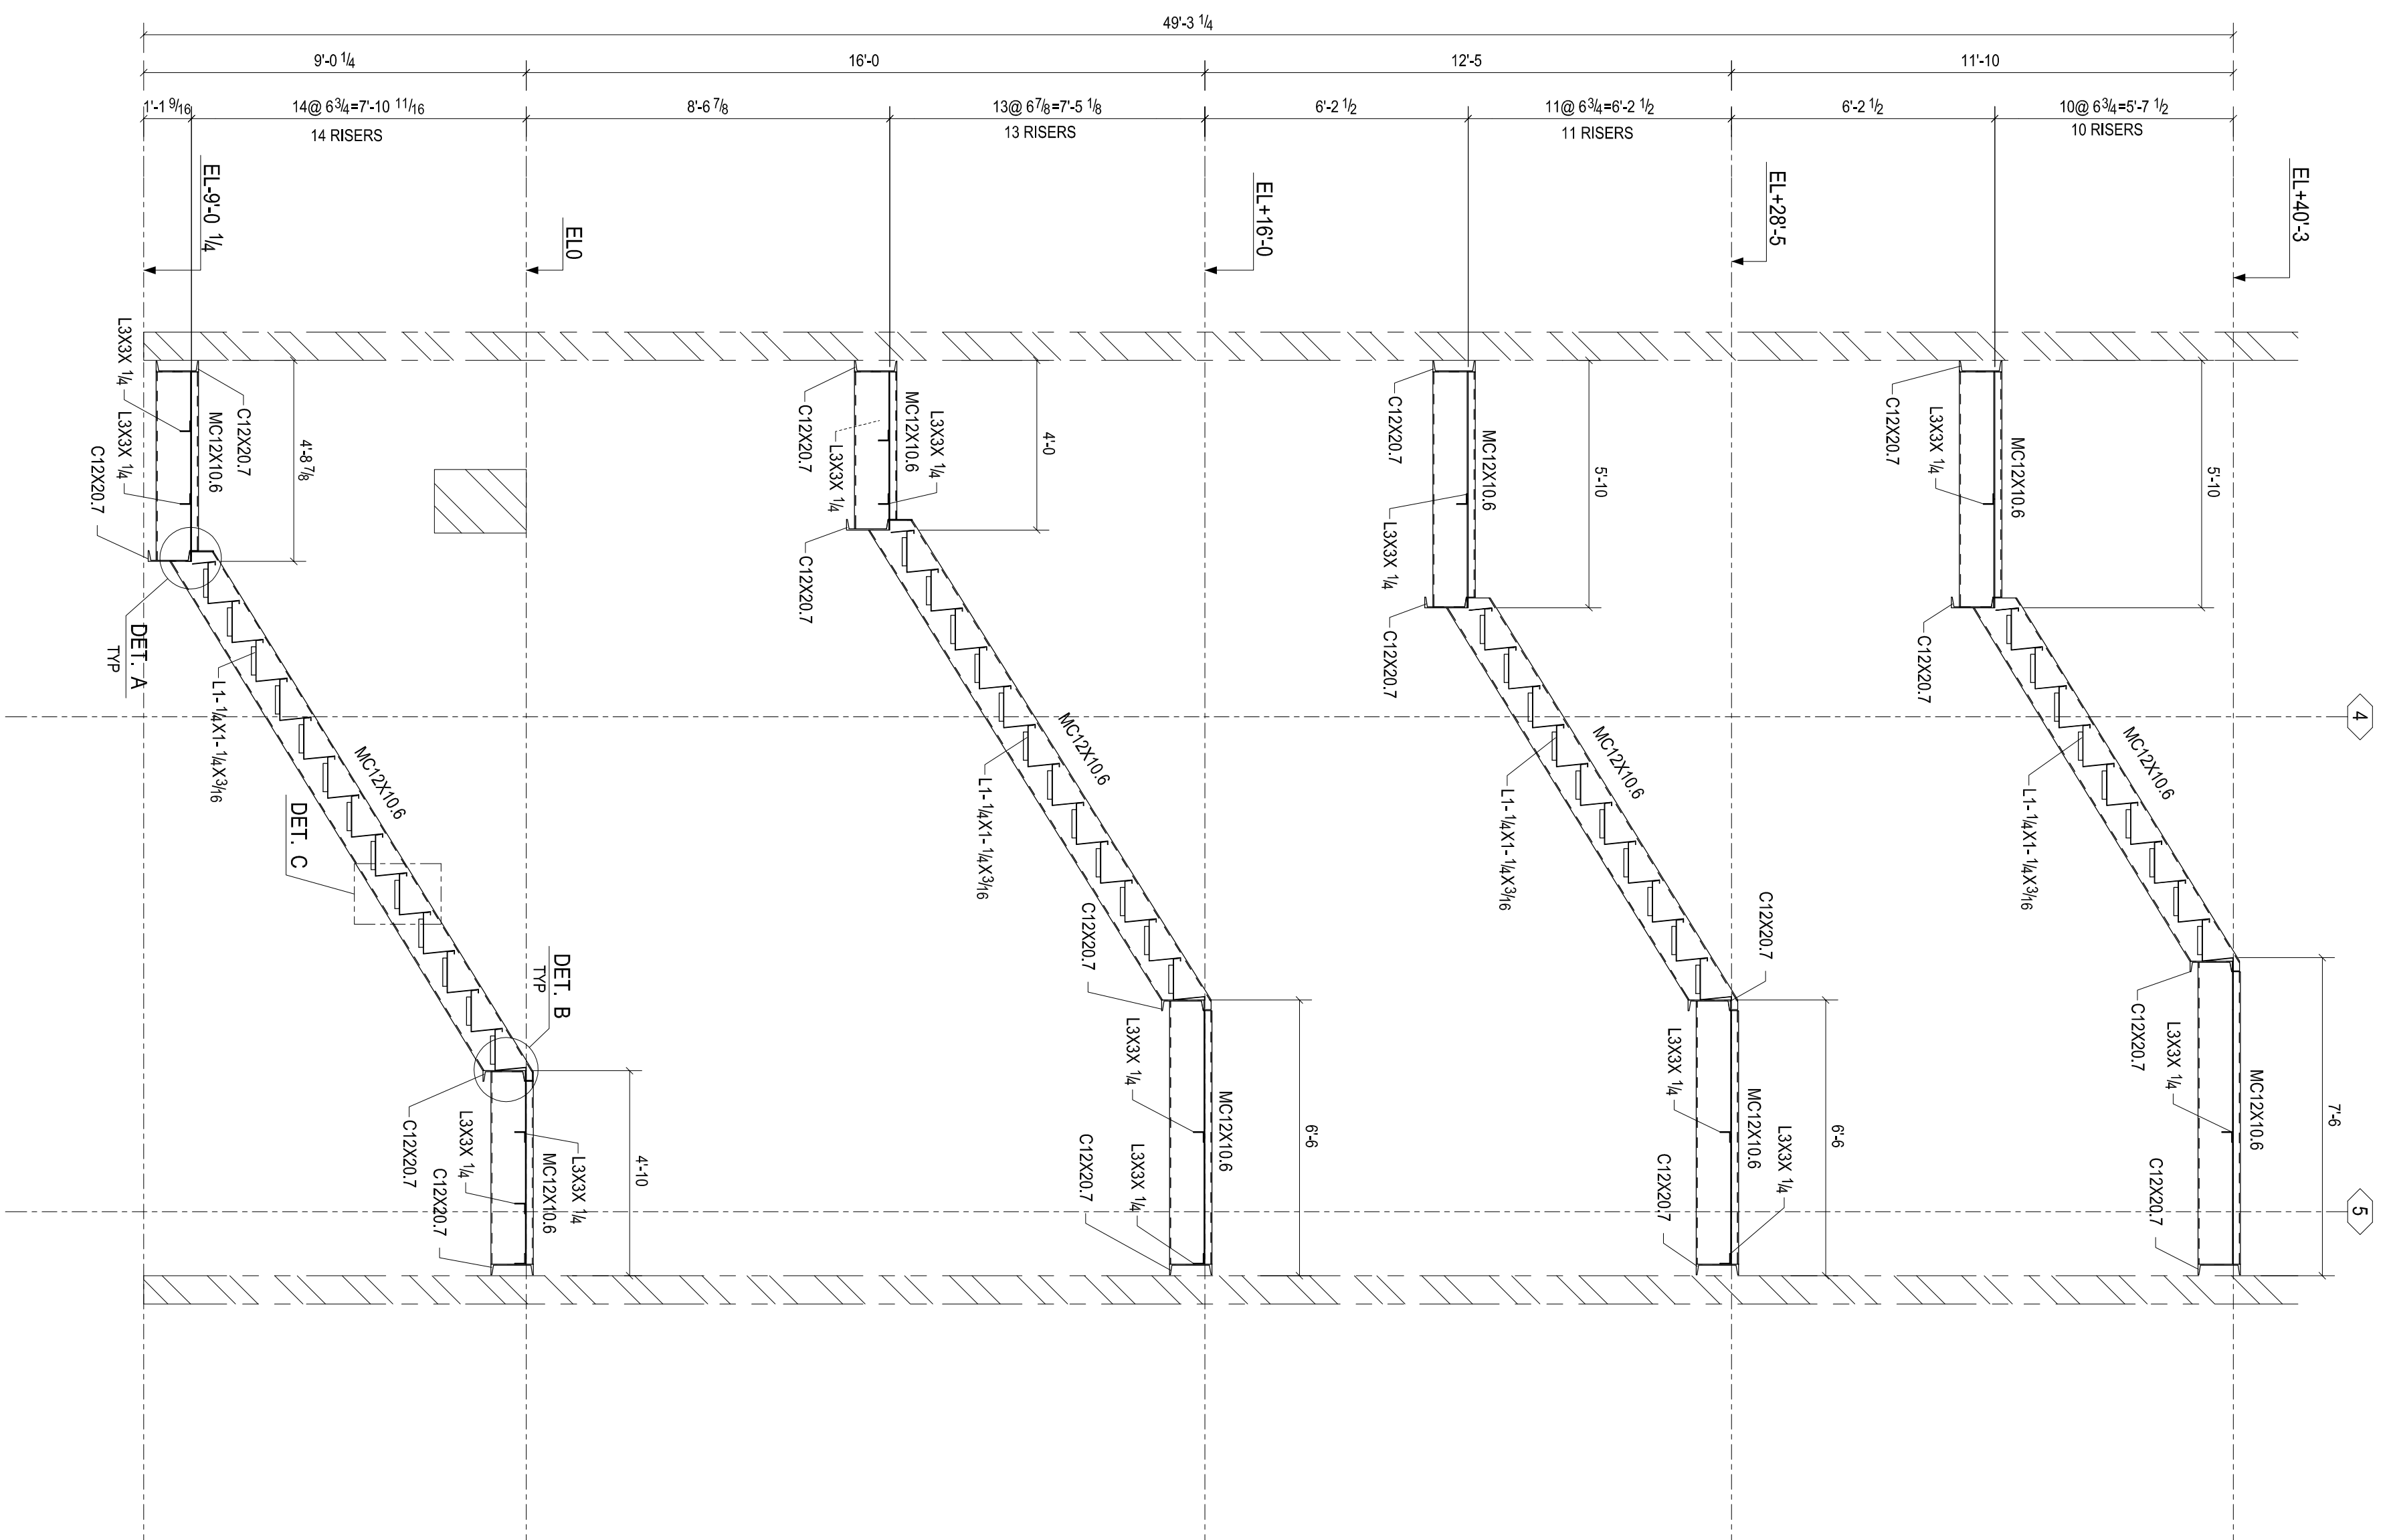


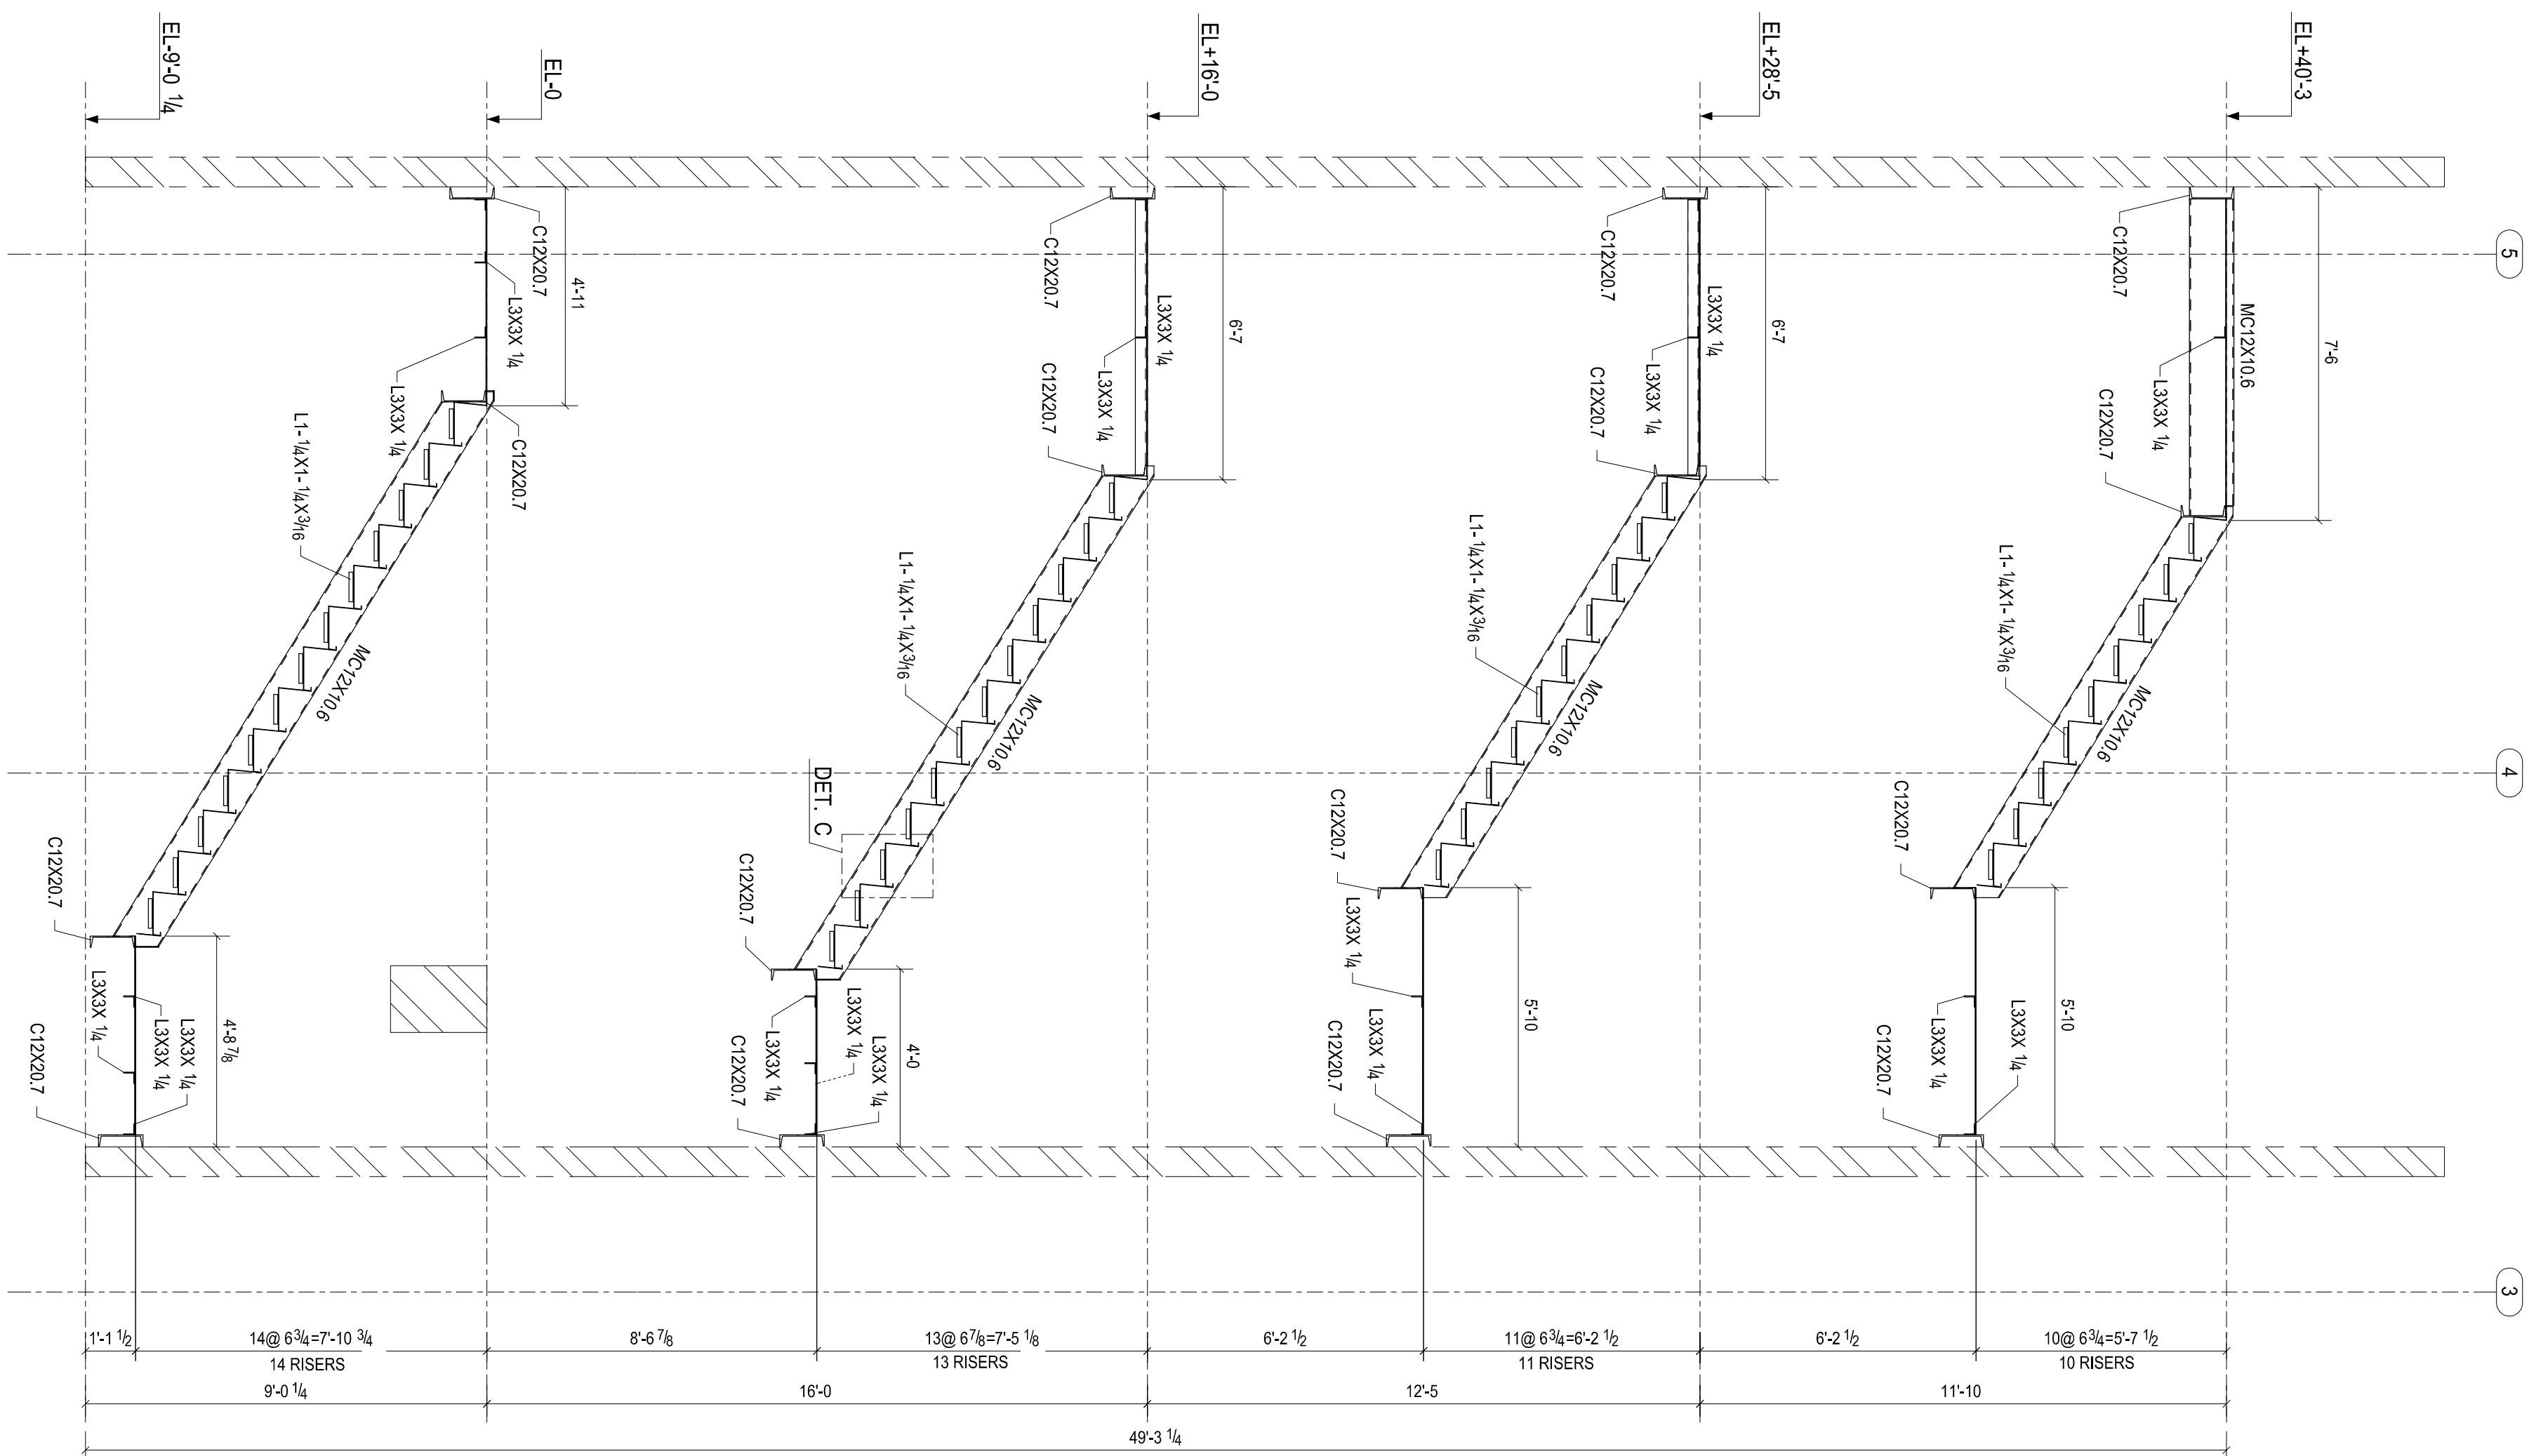

ENGINEER TO VERIFY CLOUDED ITEMS

1	FOR REVIEW				
REV.		DESCRIPTION	DATE	DRAWN	CHECK
GENERAL NOTES					
MATERIAL:	A690 GR.B				
HOLE:	3/4 DIA. UNF	CONNS:	ASTM A325	ELECTRODES:	
SURFACE PREP	SSPC-SP3				
AND PAINT:	ONE COAT OF SHOP PRIMER U.N.O.			REF. DRG.	
DESCRIPTION: STAR 3 SECTIONS					
PROJECT NAME	210 N GREEN ST.				
LOCATION	210 N GREEN ST. CHICAGO, IL				
DRAWING FILE					
DRAWN BY		ACQRY:		DATE	
CHECK BY					
DATE					
JOB No.					
DWG. No.	E-14				
REV.					