


NPP0050-QM1-QENFB-SD-2218

NPP0050-QM1-QENFB-SD-2221

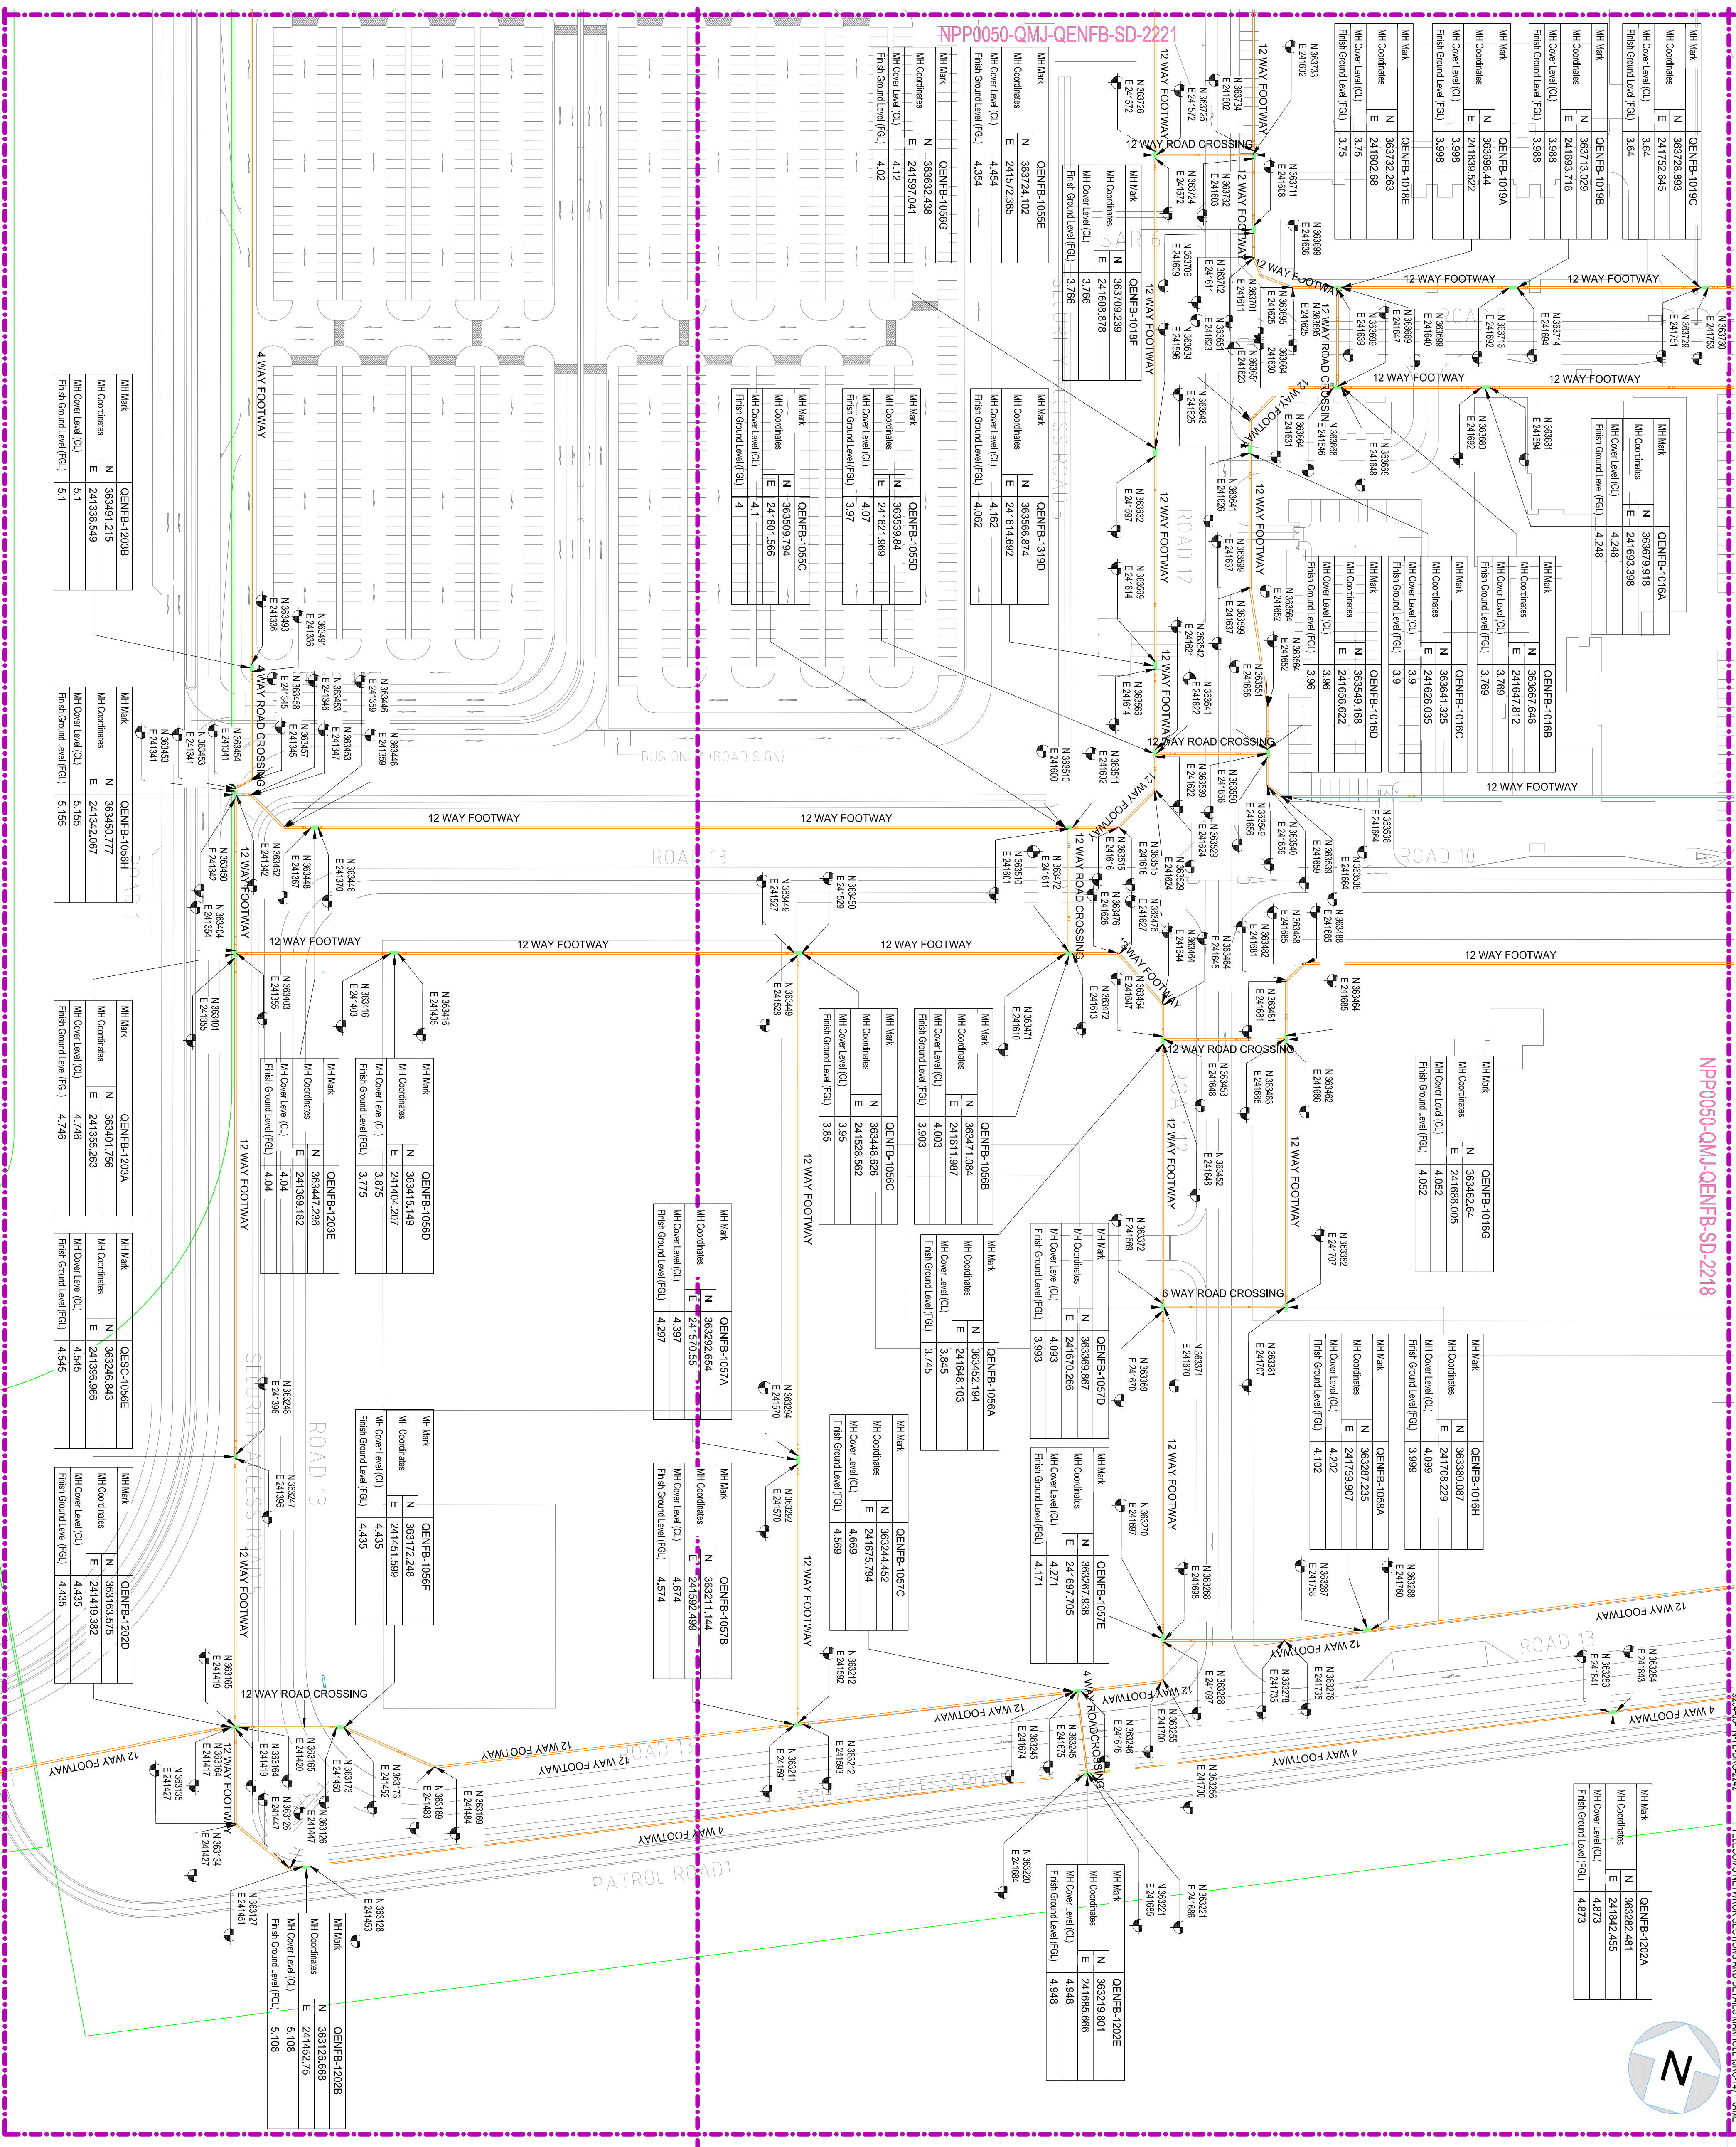

QENFB Duct Bank Layout (Area_A2-2)_2222

Scale: 1 : 1000