


CHILLED WATER PIPING FLOW DIAGRAM

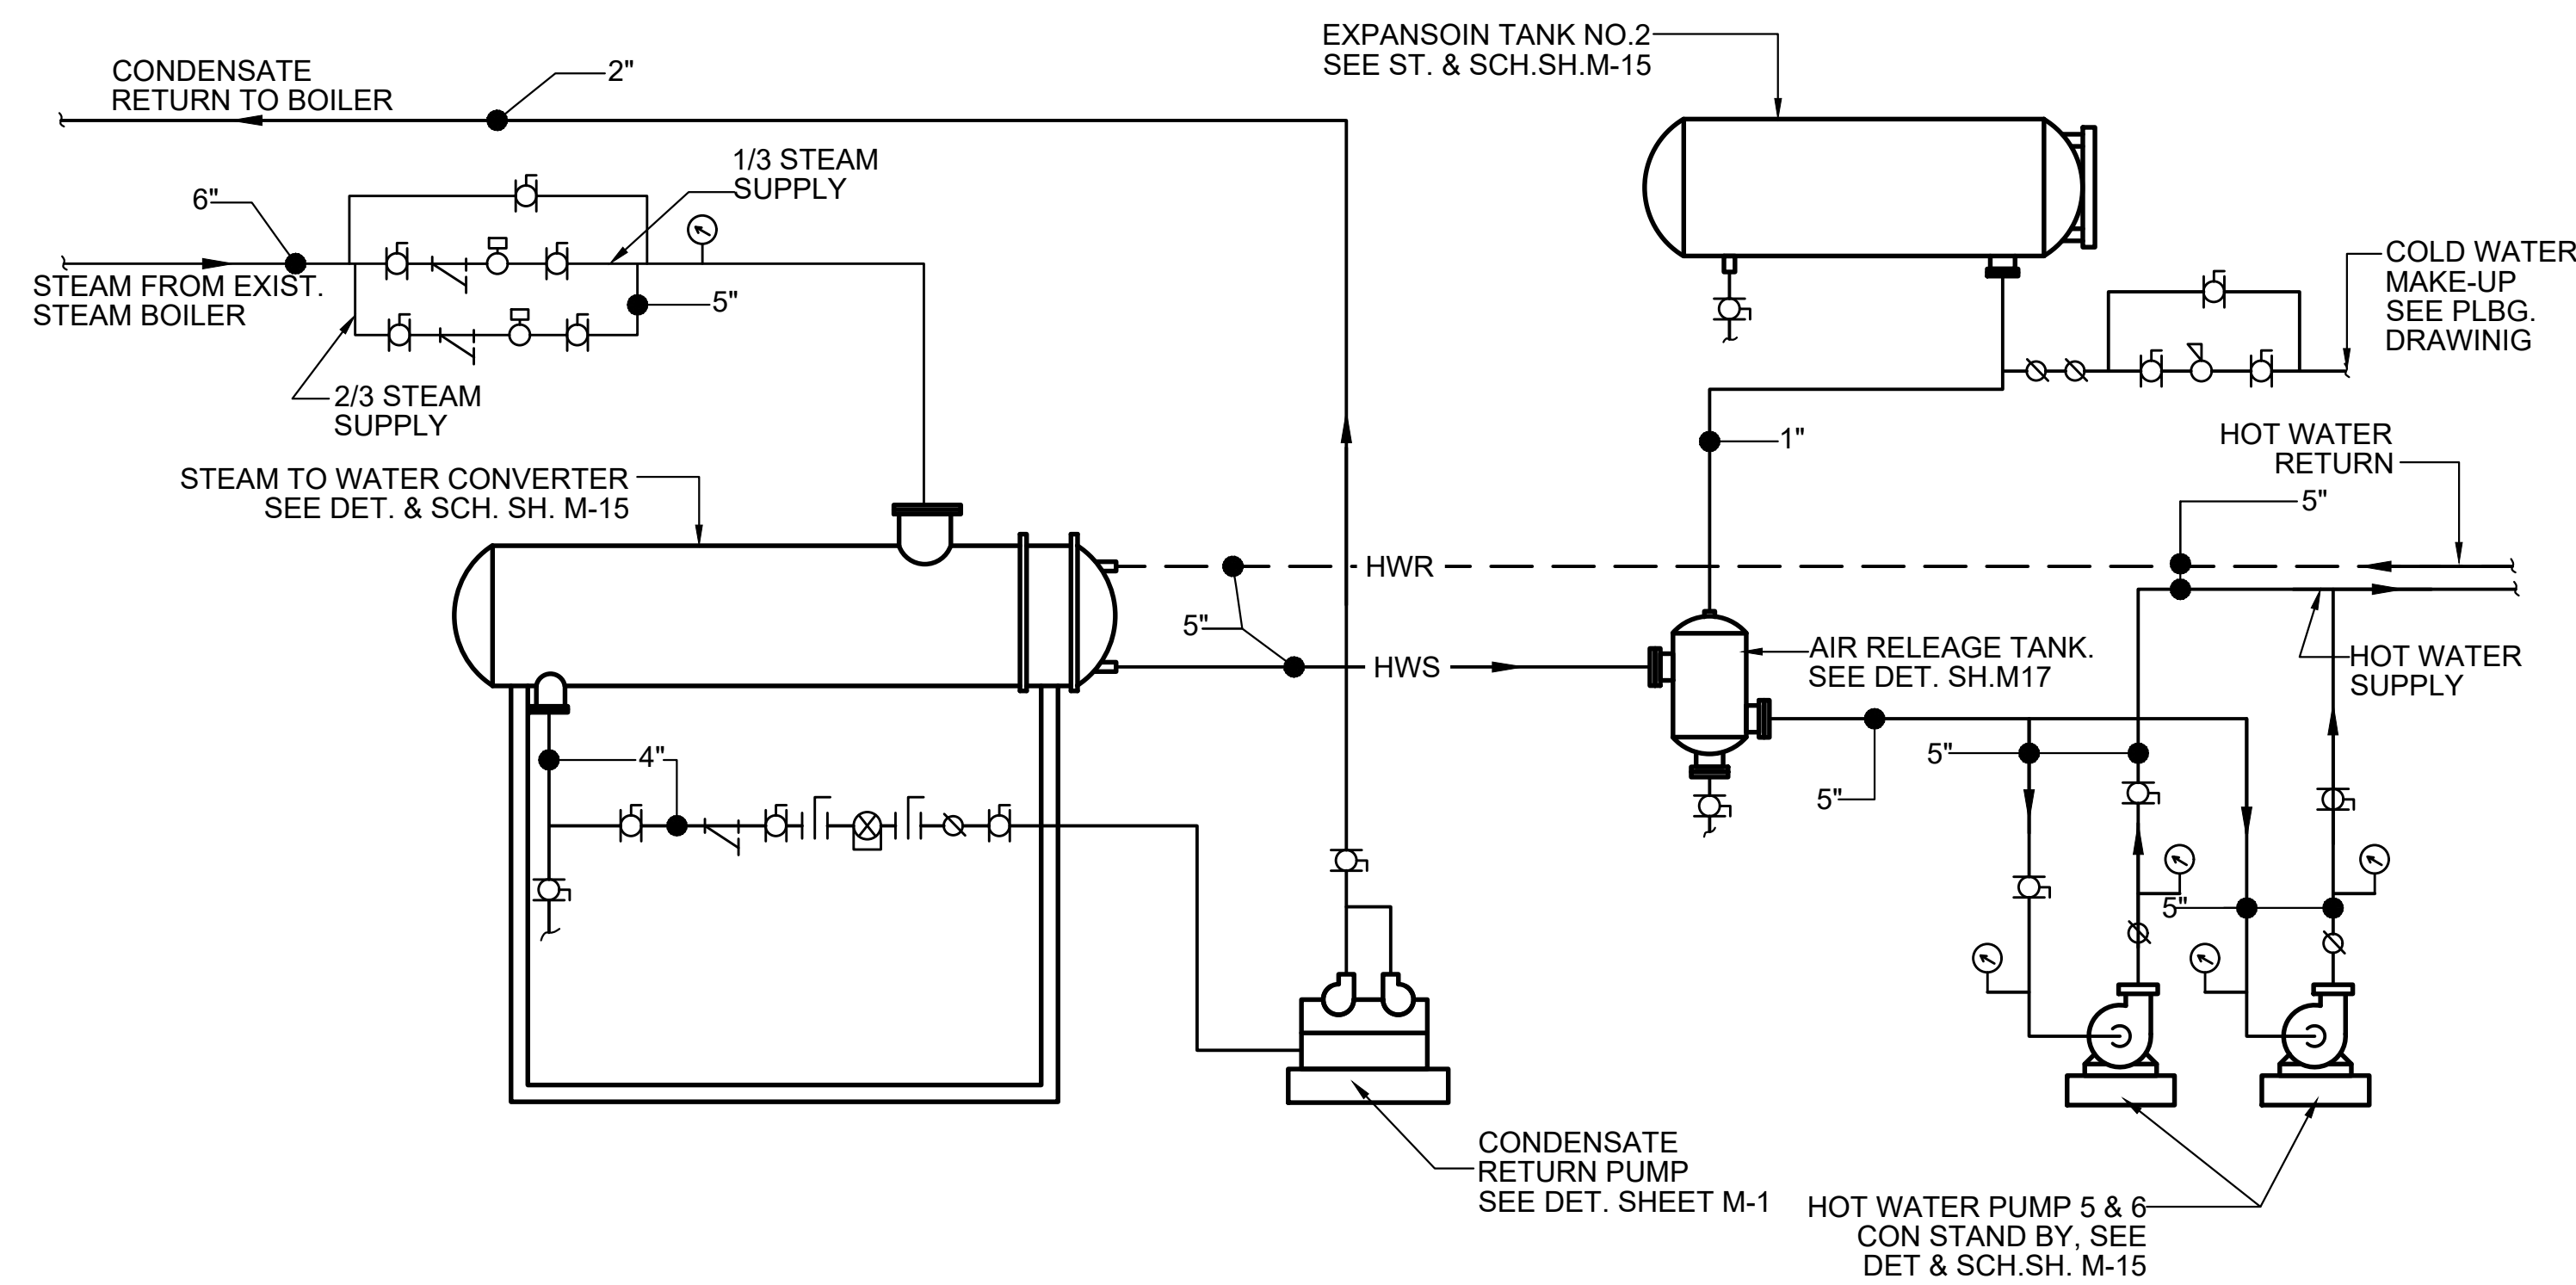

HOT WATER PIPING FLOW DIAGRAM