




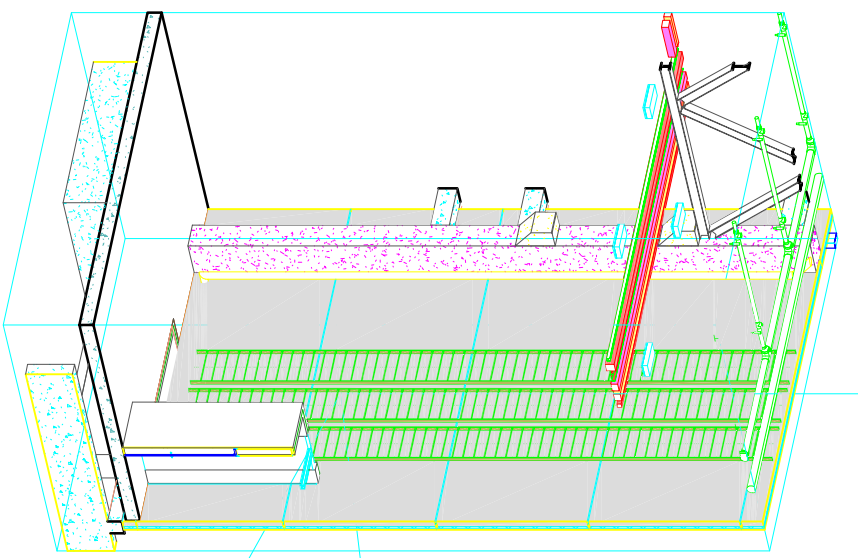


1 | VIEW 1
SCALE: 1/8"

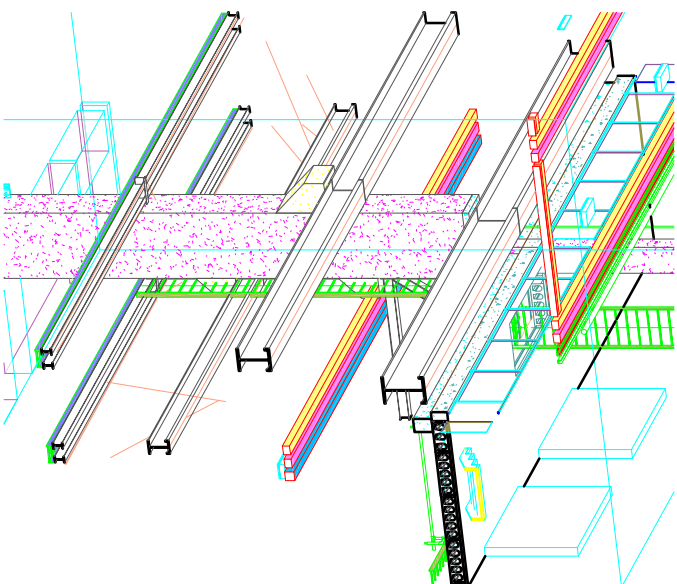


2 | VIEW 2
SCALE: 1/8"

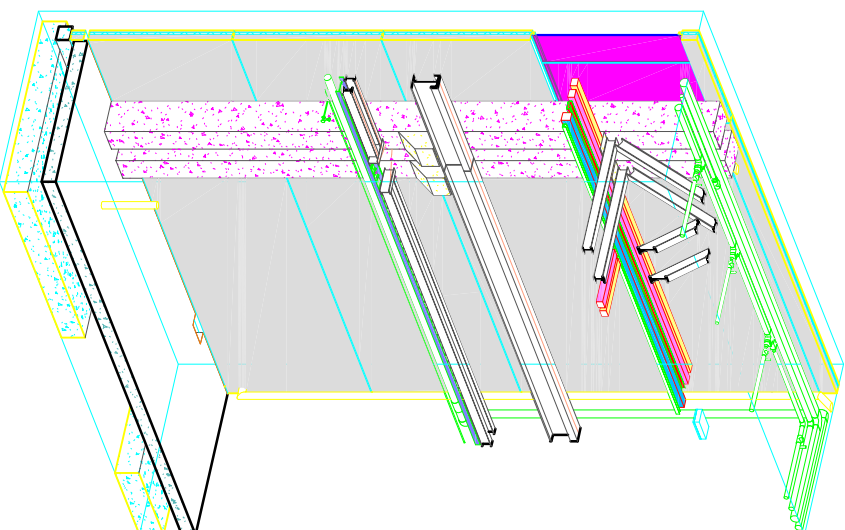


3 | VIEW 3
SCALE: 1/8"

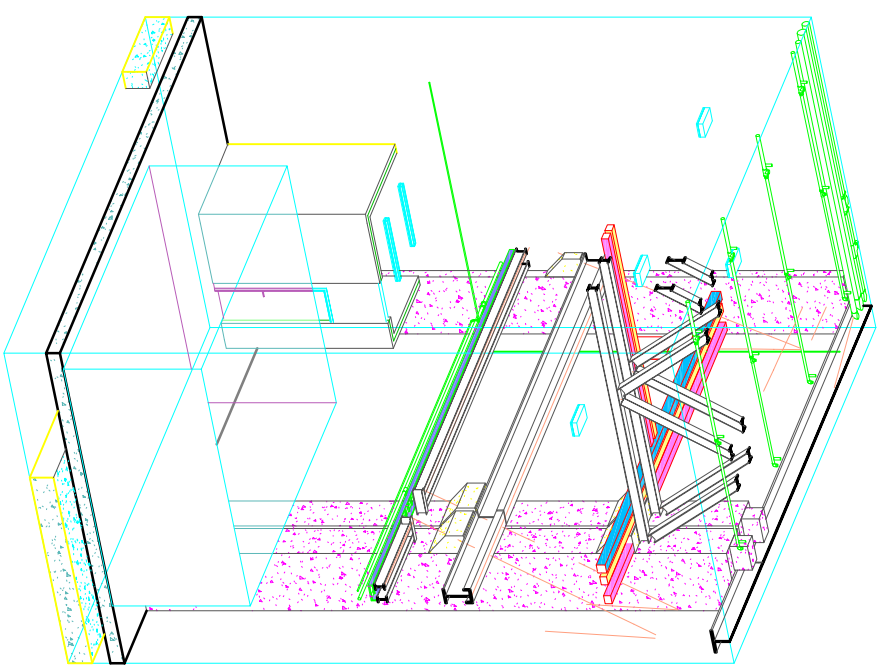


4 | VIEW 4
SCALE: 1/8"

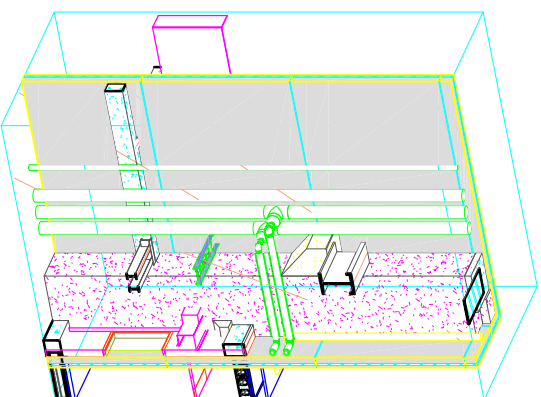


5 | VIEW 5
SCALE: 1/8"

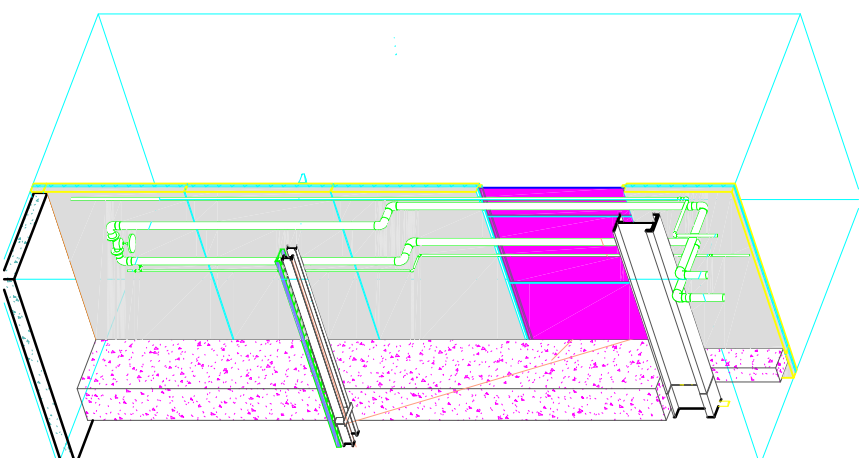


6 | VIEW 6
SCALE: 1/8"

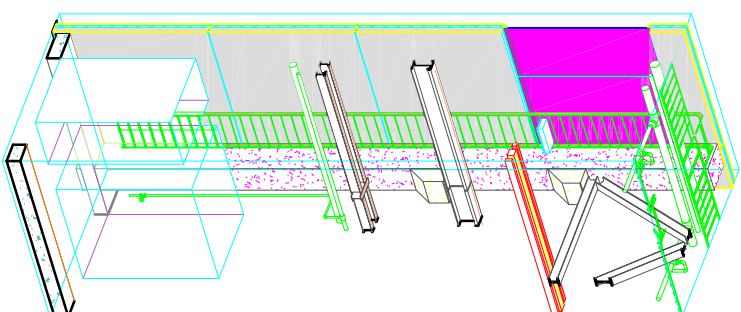

7 | VIEW 7
SCALE: 1/8"

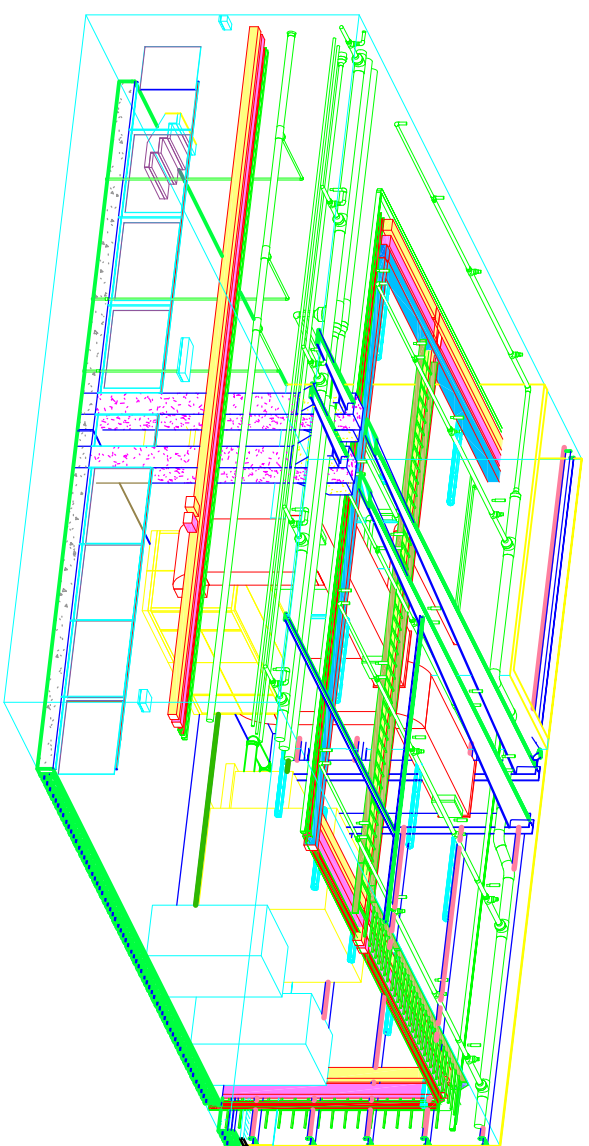


8 | VIEW 8
SCALE: 1/8"

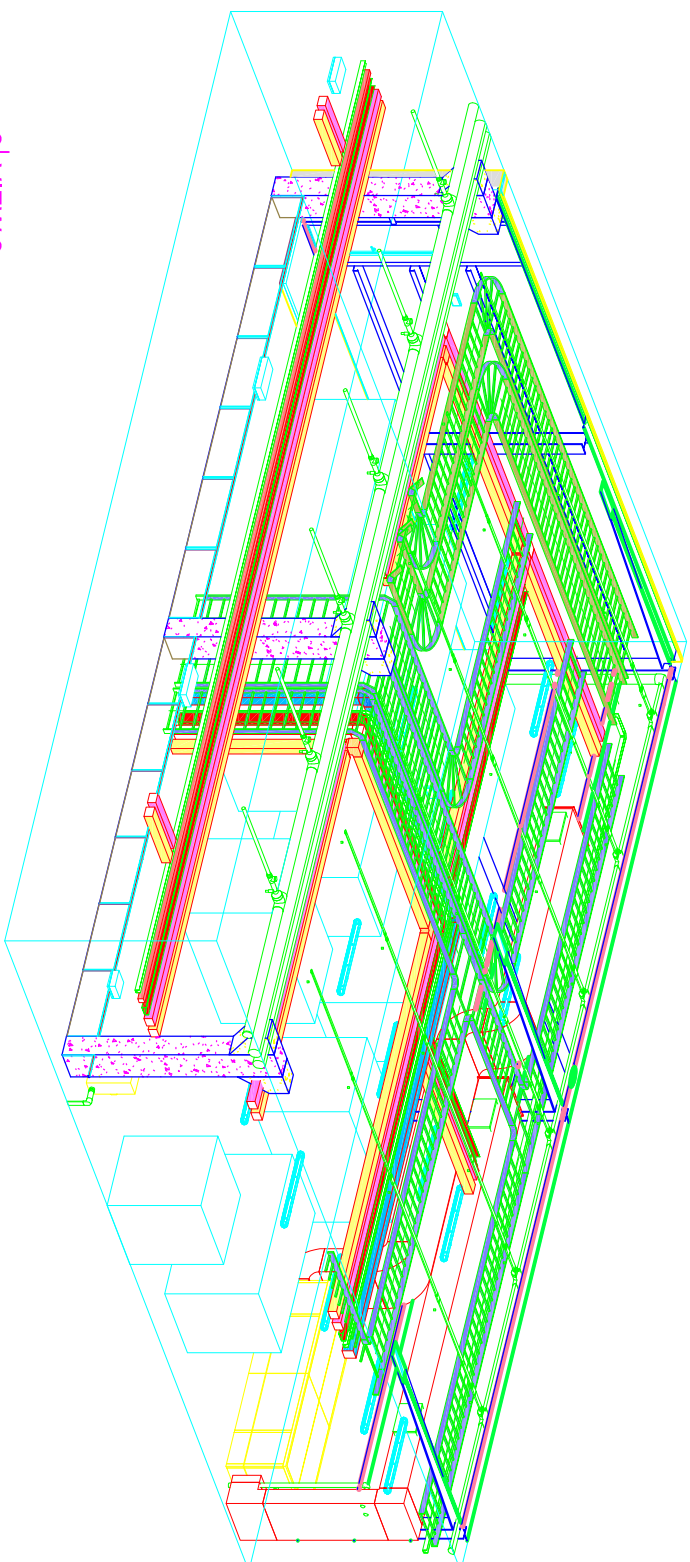

9 | VIEW 9
SCALE: 1/8"



13 | GROUND FLOOR KEY PLAN
SCALE: 1/8"

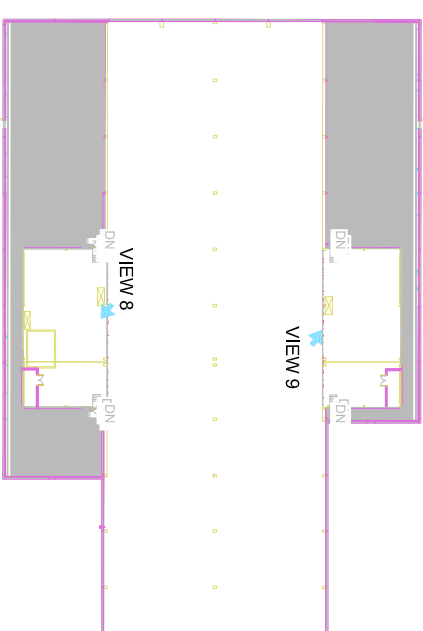

14 | PLANT LEVEL KEY PLAN
SCALE: 1/8"